
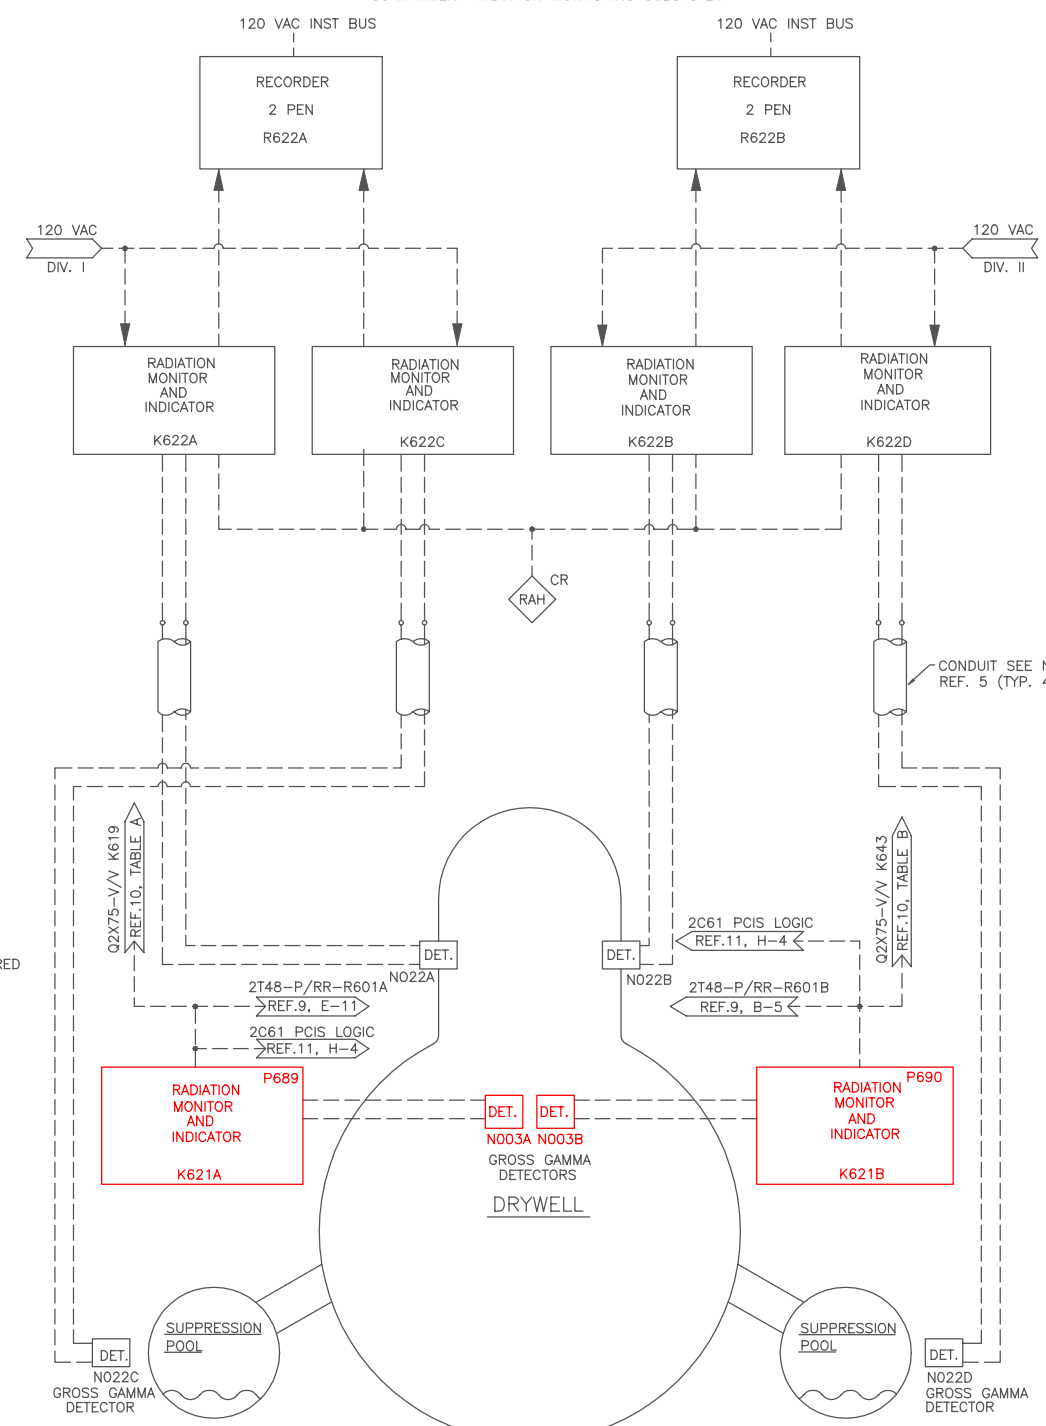


FISSION PRODUCT RADIATION MONITORING SUBSYSTEM

CONTAINMENT RADIATION MONITORING SUBSYSTEM

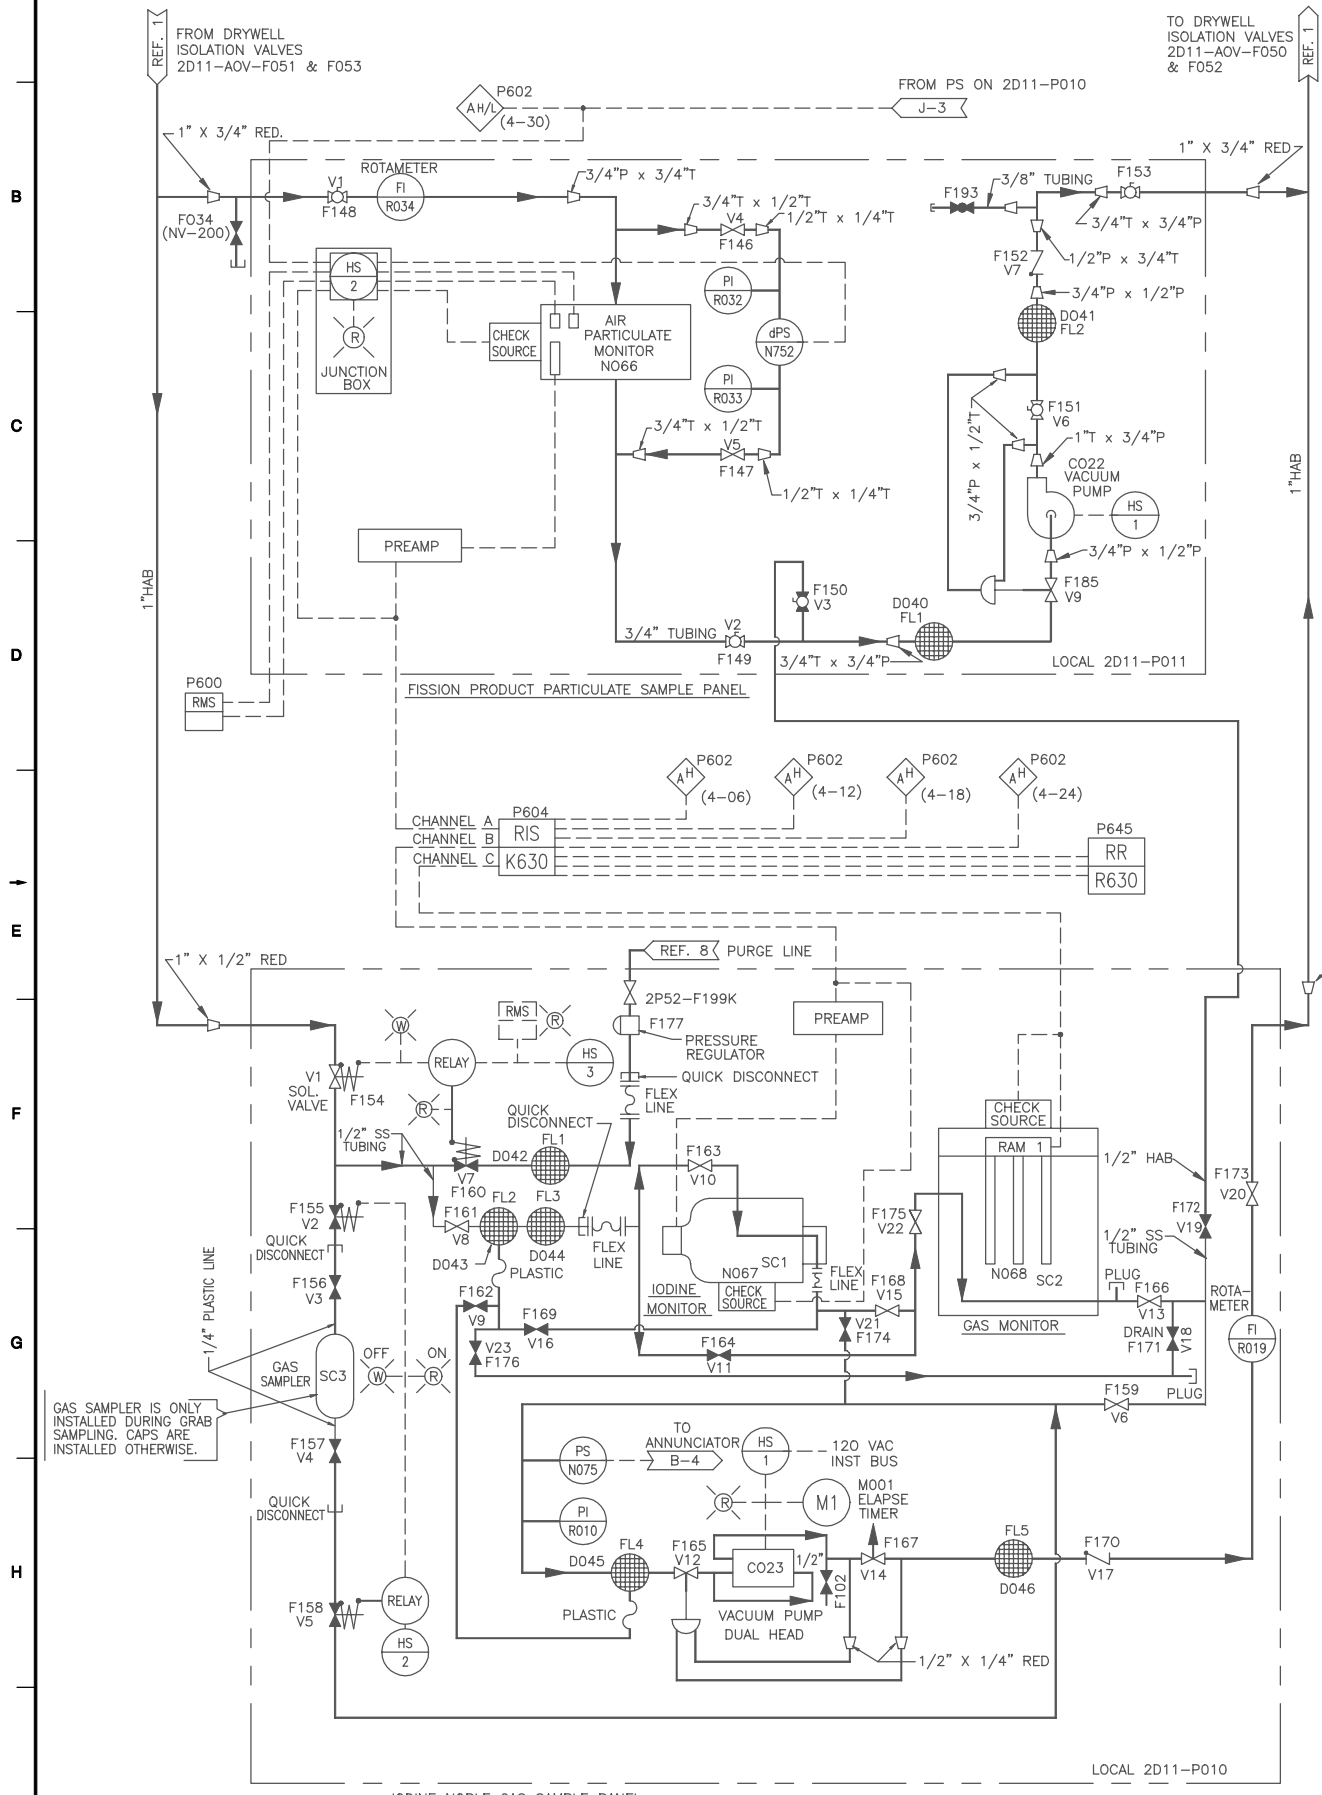

REFERENCES

REFERENCE	MPL. NO.	DWG. NO.
1. FISSION PRODUCT MONITORING SYSTEM P&ID	2D11-1010	H-26016
2. INSTRUMENT & PRIMARY POINT LOCATION-REACTOR BLDG. BELOW EL. 130'-0"		H-26415
3. INSTRUMENT & PRIMARY POINT LOCATION-REACTOR BLDG. EL. 158'-0"		H-26419
4. INSTRUMENT & PRIMARY POINT LOCATION-REACTOR BLDG. EL. 185'-0"		H-26420
5. PROCESS RADIATION MONITORING SYSTEM P&ID	2D11-1010	H-26011
6. IODINE NOBLE GAS SAMPLE PANEL INSTRUCTION MANUAL	2D11-P010	S-30523
7. AIR PARTICULATE SAMPLE PANEL INSTRUCTION MANUAL	2D11-P011	S-30527
8. REACTOR BLDG. SOUTH SIDE INTERRUPTABLE INSTRUMENT AIR SHEET 1	2P52-1010	H-26060
9. PRIMARY CONTAINMENT PURGE & INERTING SYSTEM P&ID	2T48-1020	H-26084
10. CLASS IE ANALOG SIGNAL CONVERSION/ISOLATION SYS. I.E.D.	2X75-1010	H-26284
11. PRIMARY CTMT ISOLATION SYS. 2C61 ELEMENTARY DIAGRAM	2C61-1040	H-27597
12. PRIMARY CTMT ISOLATION SYS. 2C61 ELEMENTARY DIAGRAM	2C61-1040	H-27598

LICENSE RENEWAL DOCUMENT

MPL NO. 2D11-1010 ACAD14 HL26017



LICENSE RENEWAL SCREENING FOR INFORMATION ONLY

EDWIN I. HATCH NUCLEAR PLANT UNIT No.2 FISSION PRODUCTS / POST-LOCA MONITORING SYSTEMS P&ID

**BOUNDARY DIAGRAM NO.: 2D11-B02-01**  
**FUNCTION(S) NO.: 2D11-06**  
**PREPARED BY: Mark Crisler**  
**DATE: 05/08/98**  
**REVIEWED BY: Renee Ritchey**  
**DATE: 05/13/98**

Revision: A Date: 11-16-99  
 APPROVED, ISSUED PER LICENSE RENEWAL BOUNDARY PACKAGES. DRAWING CREATED FROM H-26017, REV 20; BY BKN.

BY	CHKD	APPR	DATE	SCALE	LOCATION	DOCUMENT NUMBER	REVISION
BKN	GMC	ASK		None	10-502	HL-26017	A