


EXPIRES ON
 STOP MAR 27 2000 STOP
 NON-CONTROLLED
 PRINT

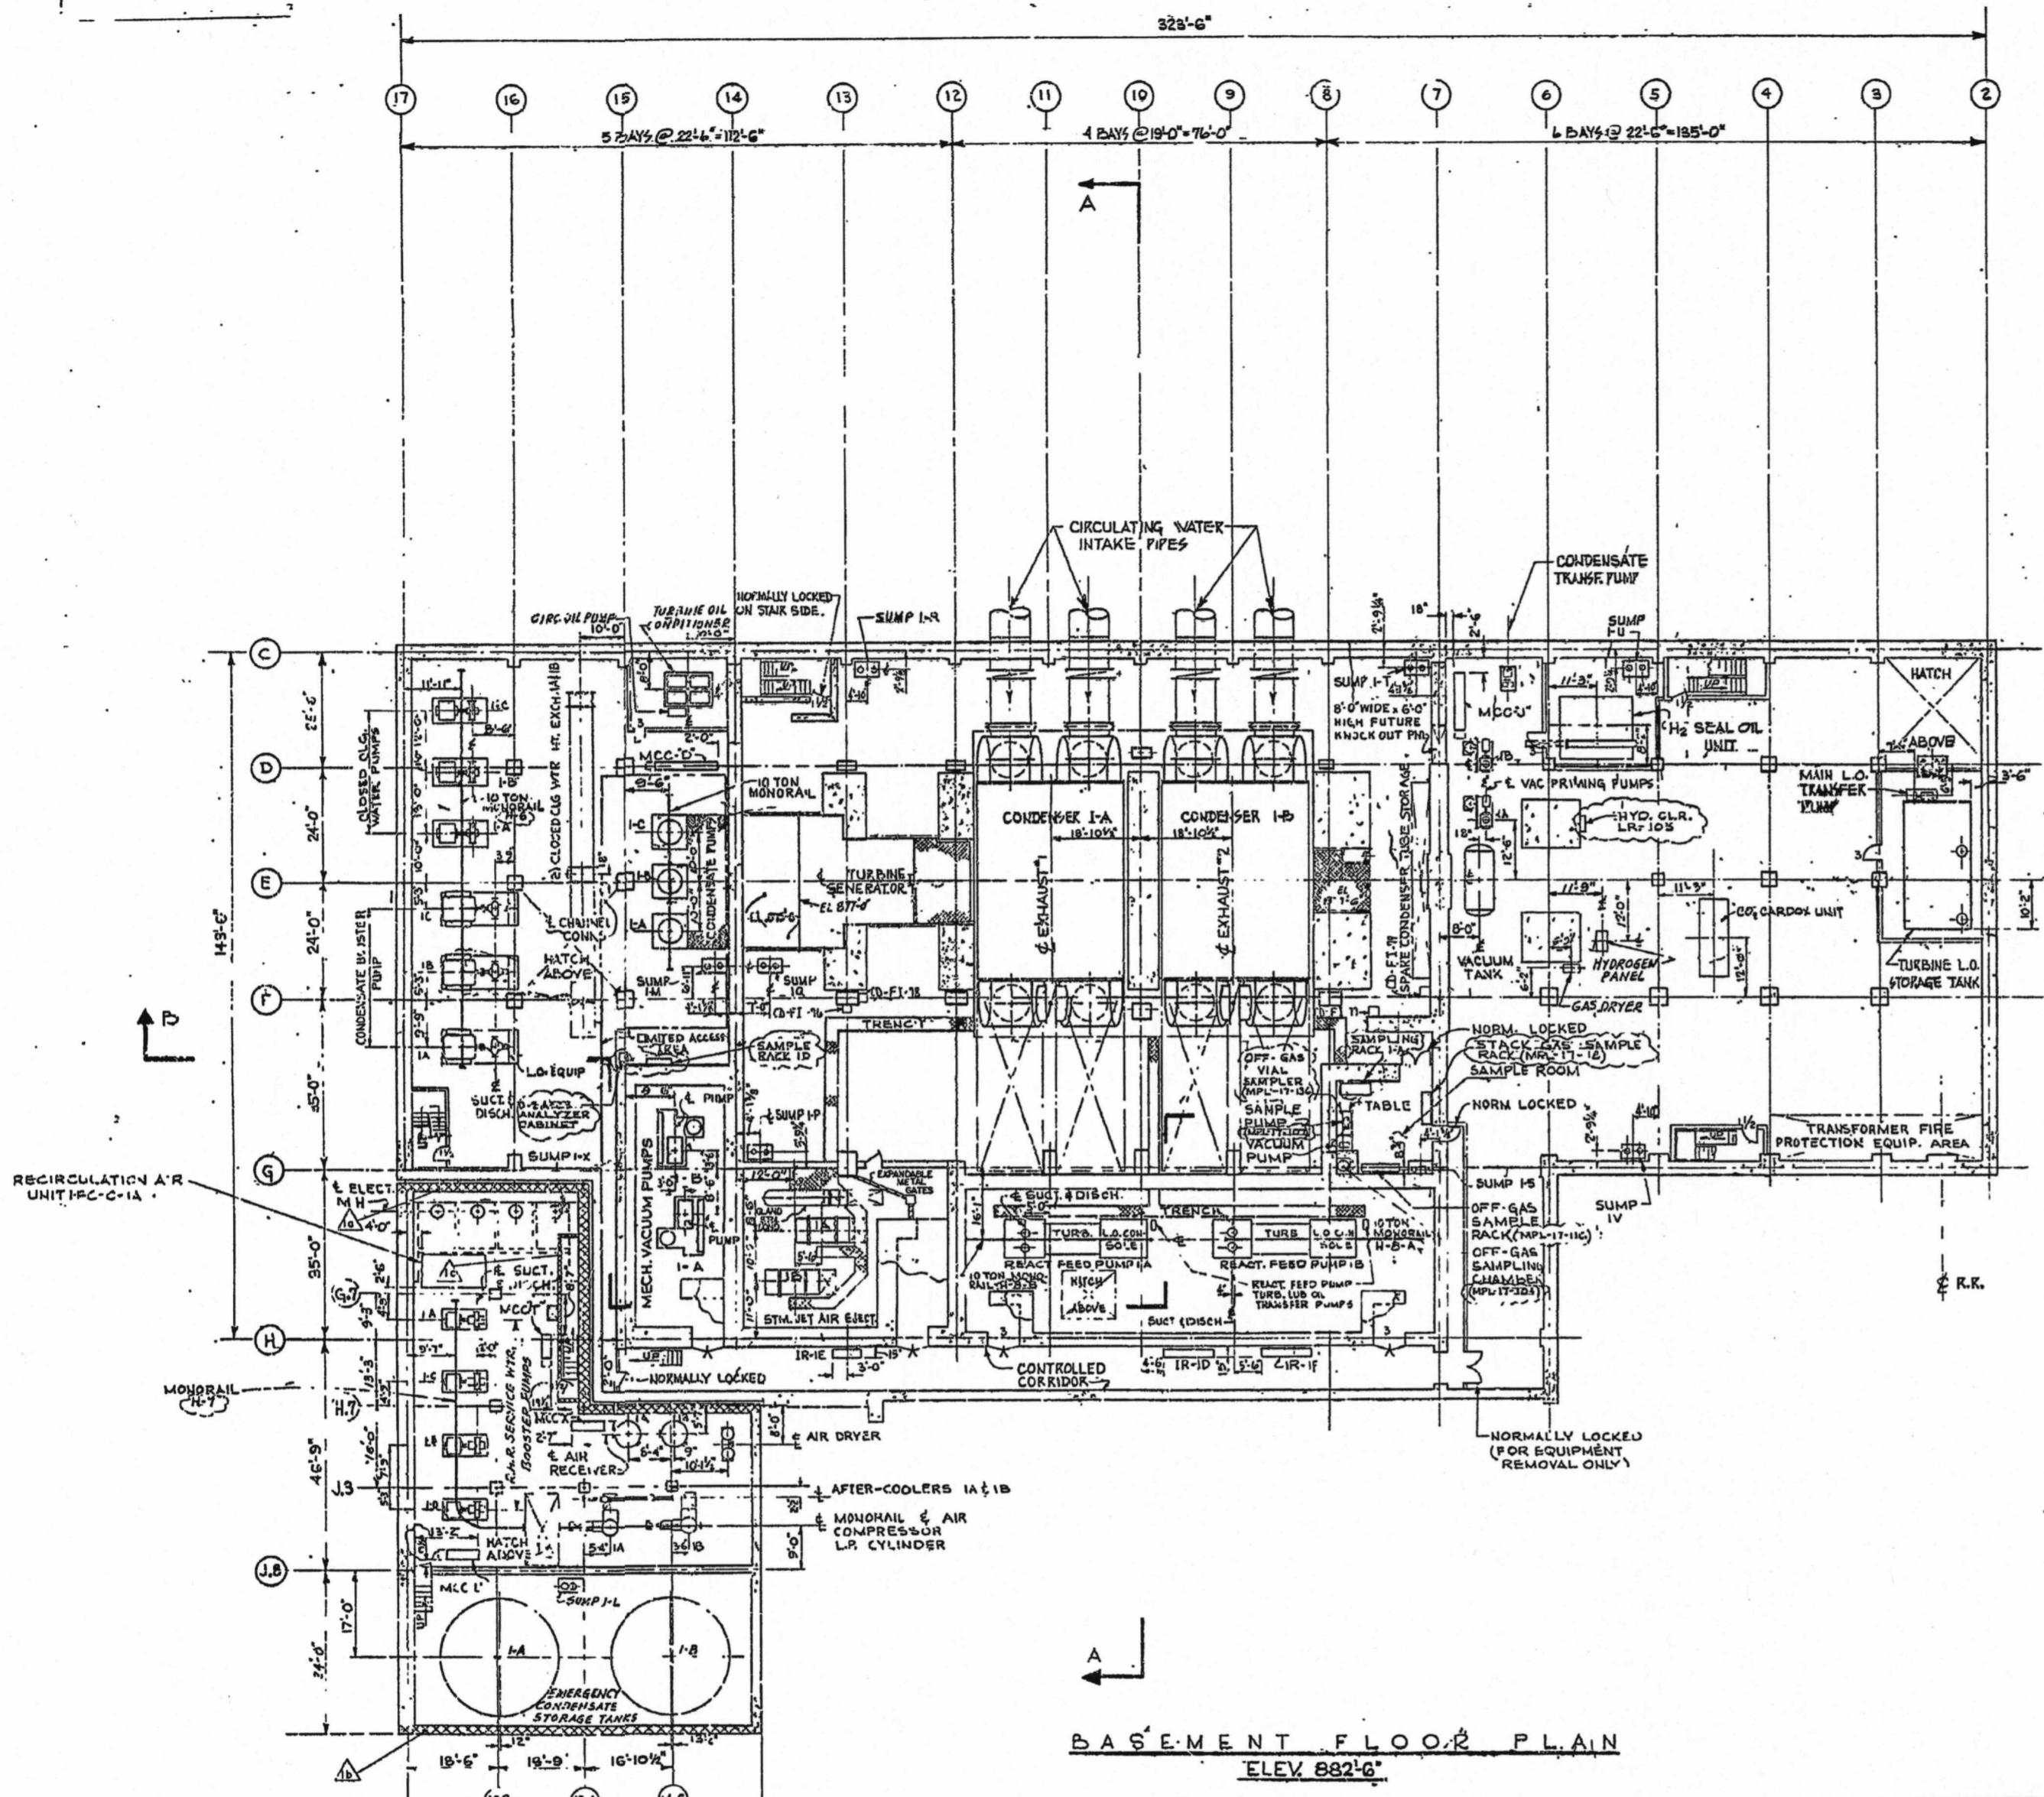

BASEMENT FLOOR PLAN
 ELEV 882'-6"

LEGEND
 FIRE WALL
 NUMBER INDICATES HOURS OF FIRE RESISTANCE
 FIRE WALL I.D NUMBER

INFORMATION ONLY

454003640

BURNS AND ROE, INC.
 ENGINEERS AND CONSTRUCTORS
 NEW YORK, N. Y.

GENERAL ARRANGEMENT
 TURBINE BUILDING
 BASEMENT FLOOR PLAN

CONSUMERS PUBLIC POWER DISTRICT
 COOPER NUCLEAR STATION

DRAWN BY F. J. D. DATE 12/1/77
 CHECKED BY W. O. 2520 DATE 12/1/77
 APPROVED FOR CONSTRUCTION
 W. O. 2520
 DWG. 2050

REV. NO.	DATE	BY	CHKD.	APP.	DATE	REV. NO.	DATE	BY	CHKD.	APP.	DATE	REV. NO.	DATE	BY	CHKD.	APP.	DATE
1	12/1/77	F. J. D.	W. O.			1	12/1/77	F. J. D.	W. O.			1	12/1/77	F. J. D.	W. O.		
2	12/1/77	F. J. D.	W. O.			2	12/1/77	F. J. D.	W. O.			2	12/1/77	F. J. D.	W. O.		
3	12/1/77	F. J. D.	W. O.			3	12/1/77	F. J. D.	W. O.			3	12/1/77	F. J. D.	W. O.		
4	12/1/77	F. J. D.	W. O.			4	12/1/77	F. J. D.	W. O.			4	12/1/77	F. J. D.	W. O.		
5	12/1/77	F. J. D.	W. O.			5	12/1/77	F. J. D.	W. O.			5	12/1/77	F. J. D.	W. O.		
6	12/1/77	F. J. D.	W. O.			6	12/1/77	F. J. D.	W. O.			6	12/1/77	F. J. D.	W. O.		
7	12/1/77	F. J. D.	W. O.			7	12/1/77	F. J. D.	W. O.			7	12/1/77	F. J. D.	W. O.		
8	12/1/77	F. J. D.	W. O.			8	12/1/77	F. J. D.	W. O.			8	12/1/77	F. J. D.	W. O.		
9	12/1/77	F. J. D.	W. O.			9	12/1/77	F. J. D.	W. O.			9	12/1/77	F. J. D.	W. O.		
10	12/1/77	F. J. D.	W. O.			10	12/1/77	F. J. D.	W. O.			10	12/1/77	F. J. D.	W. O.		