

CIMARRON CORPORATION

P.O. BOX 25861 • OKLAHOMA CITY, OKLAHOMA 73125

S. JESS LARSEN
VICE PRESIDENT

February 22, 2000

Mr. Ken Kalman, Project Manager
Facilities Decommissioning Section
Low-Level Waste & Decommissioning Projects Branch
Division of Waste Management
Office of Nuclear Material Safety and Safeguards
U.S. Nuclear Regulatory Commission
Washington, D.C. 20555-0001

**Re: Docket No. 70-925; License No. SNM-928
Cimarron Corporation
Revised Drawing #99BG1-XSECC-BB' for Progress Report-Burial Area #1
Groundwater Evaluation dated January 20, 2000**

Dear Mr. Kalman:

During our conference call on February 3, 2000, you noted that the common portions of cross-sections AA' and BB' as contained in the subject report showed differing information. You were correct in your observation. The cross-section map #99BG1-XSEC-BB' was in error.

A revised cross-section drawing with the same name and revision (Rev.) 1 is provided with which to correct the January 20, 2000, progress report. Copies of the corrected drawing are being provided to all recipients of the original report, and I ask you and all other recipients to remove the original drawing and replace it with the one enclosed herewith.

We appreciate your scrutiny and identification of this error in the original progress report.


Regards,



Jess Larsen
Vice President
Enclosure

J1022200.le1

CROSS SECTION
B - B'
BURIAL AREA #1

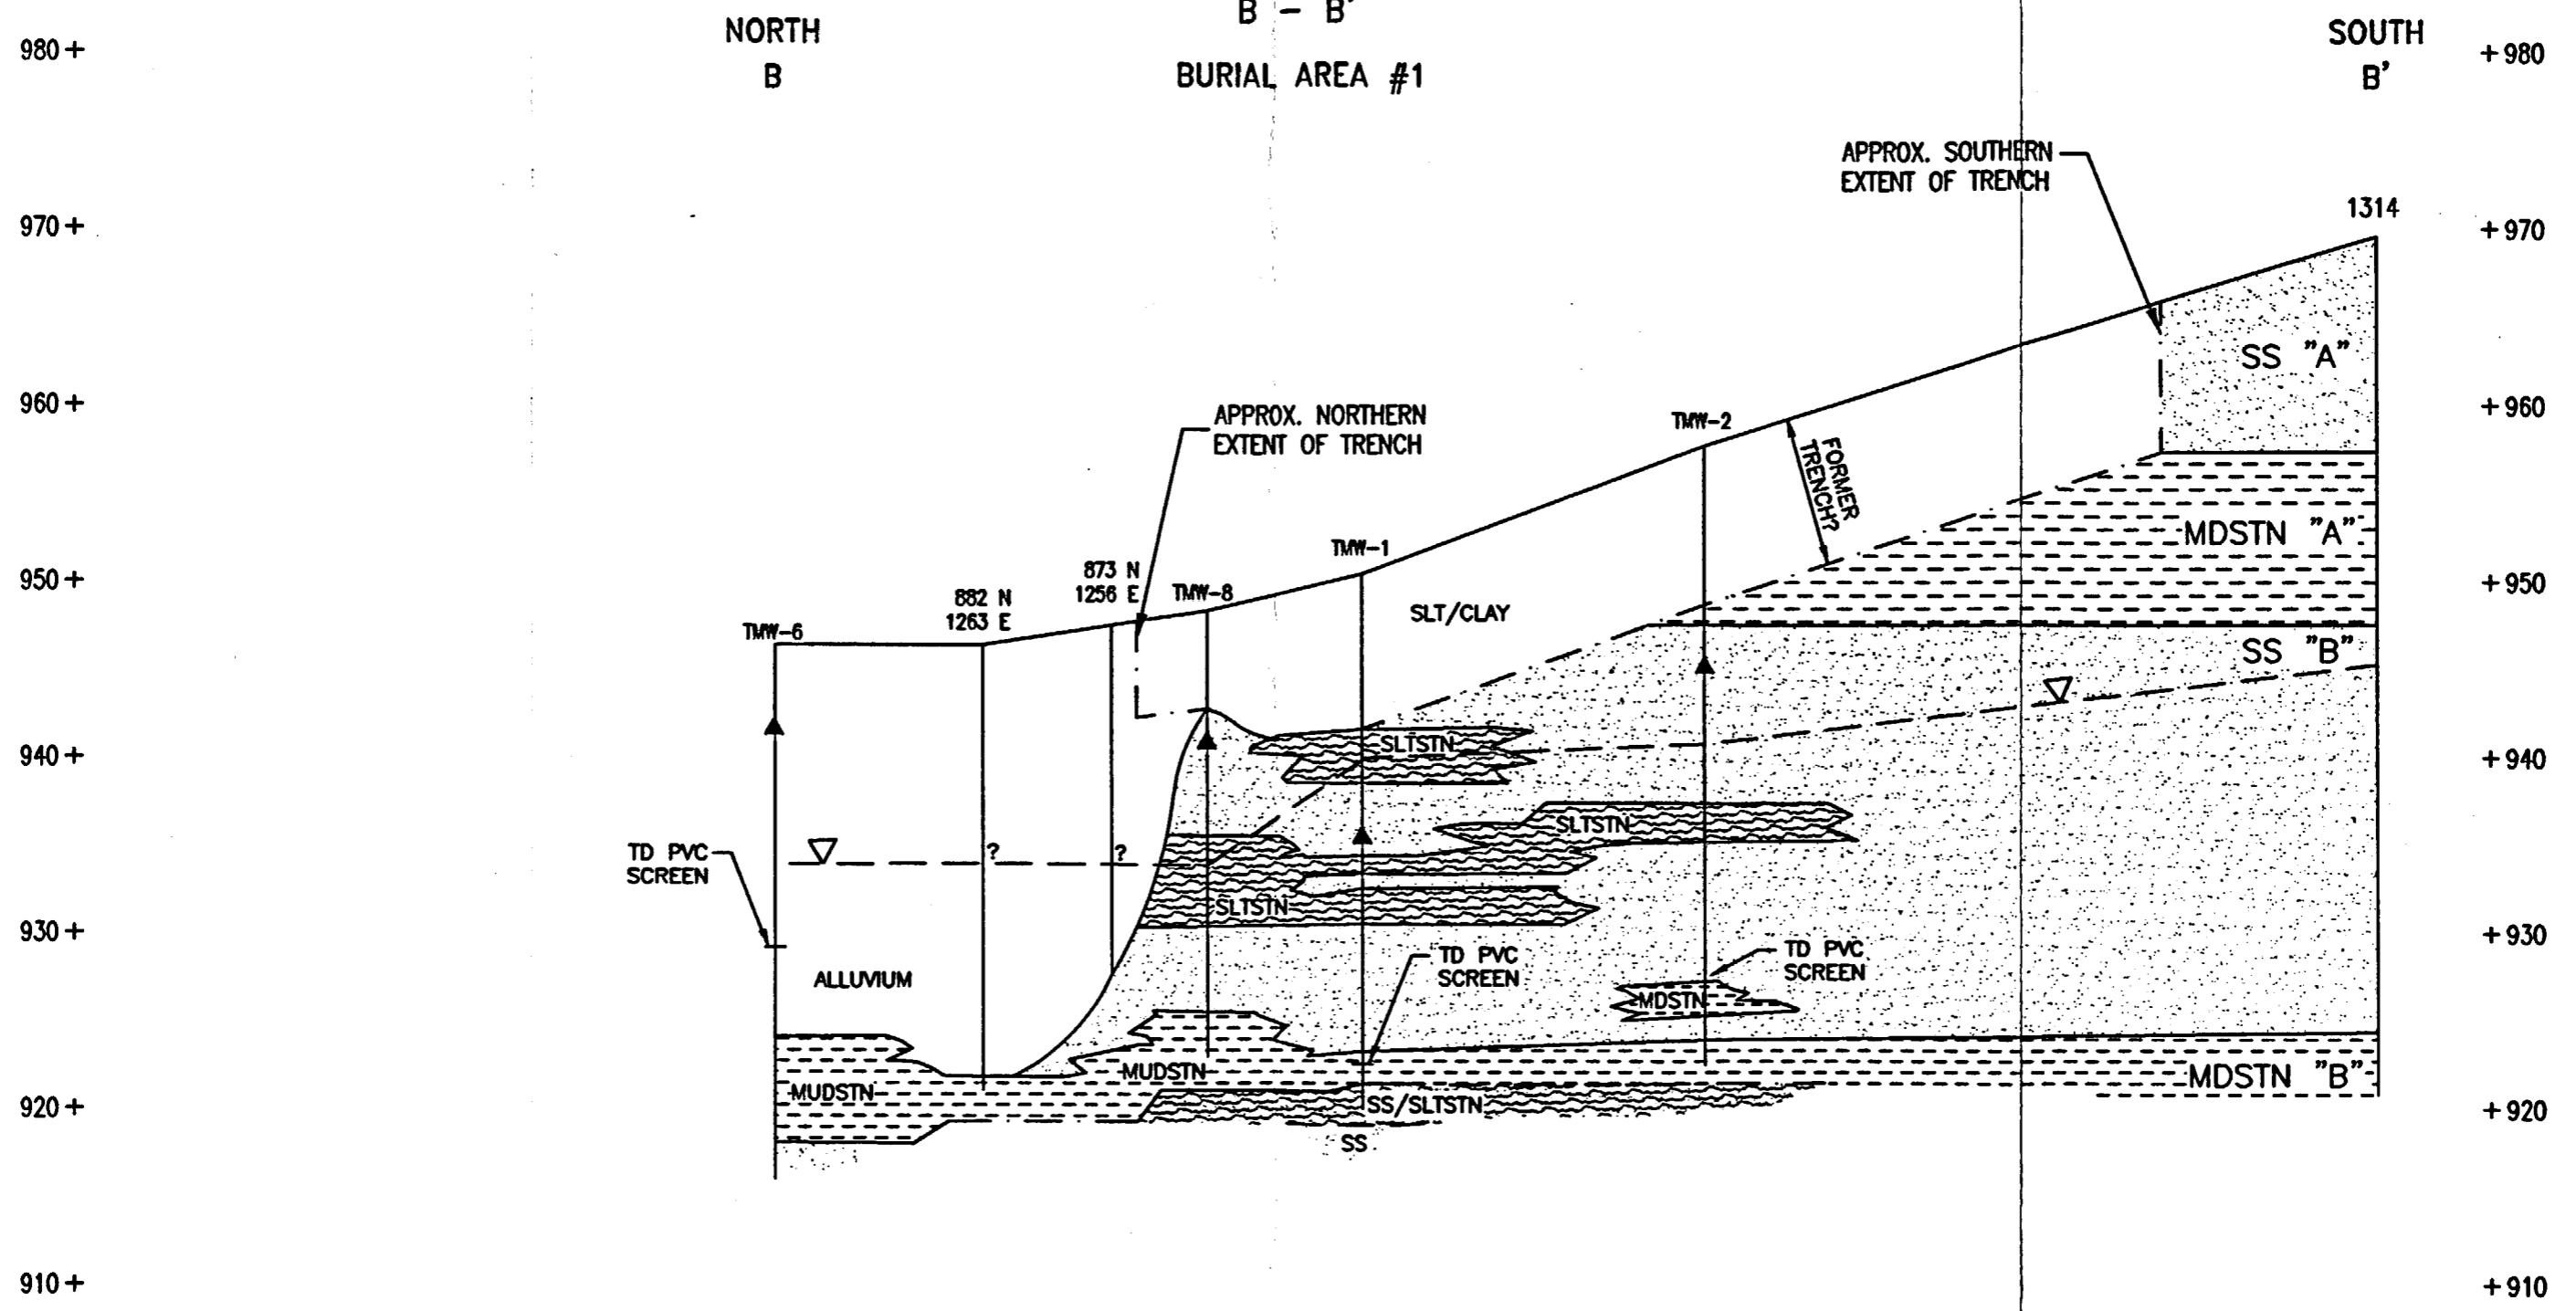

LEGEND

- -- INFERRED
- ↑ BENTONITE SEAL
- ▽--- POTENTIOMETRIC SURFACE

NOTES

WATER LEVELS - 9/2/99

SCALE

1" = 10'

1" = 50'



CIMARRON FACILITY
BURIAL AREA #1
CROSS SECTION B - B'

REV.	DESCRIPTION	DRWN BY:	CHKD BY:	APP'D BY:	DATE	DRWN BY:	DATE	SCALE
1	SECTION AREA MODIFIED FROM TMW-1 TO WELL 1314.	JE	JC	JL	2/18/00	JE	10/23/99	AS SHOWN
0	DRAWING ISSUED.	JE	JC	JL	1/19/00			

JOB NO. DRAWING NO. 99BG1-XSEC-BB' REV. 1