
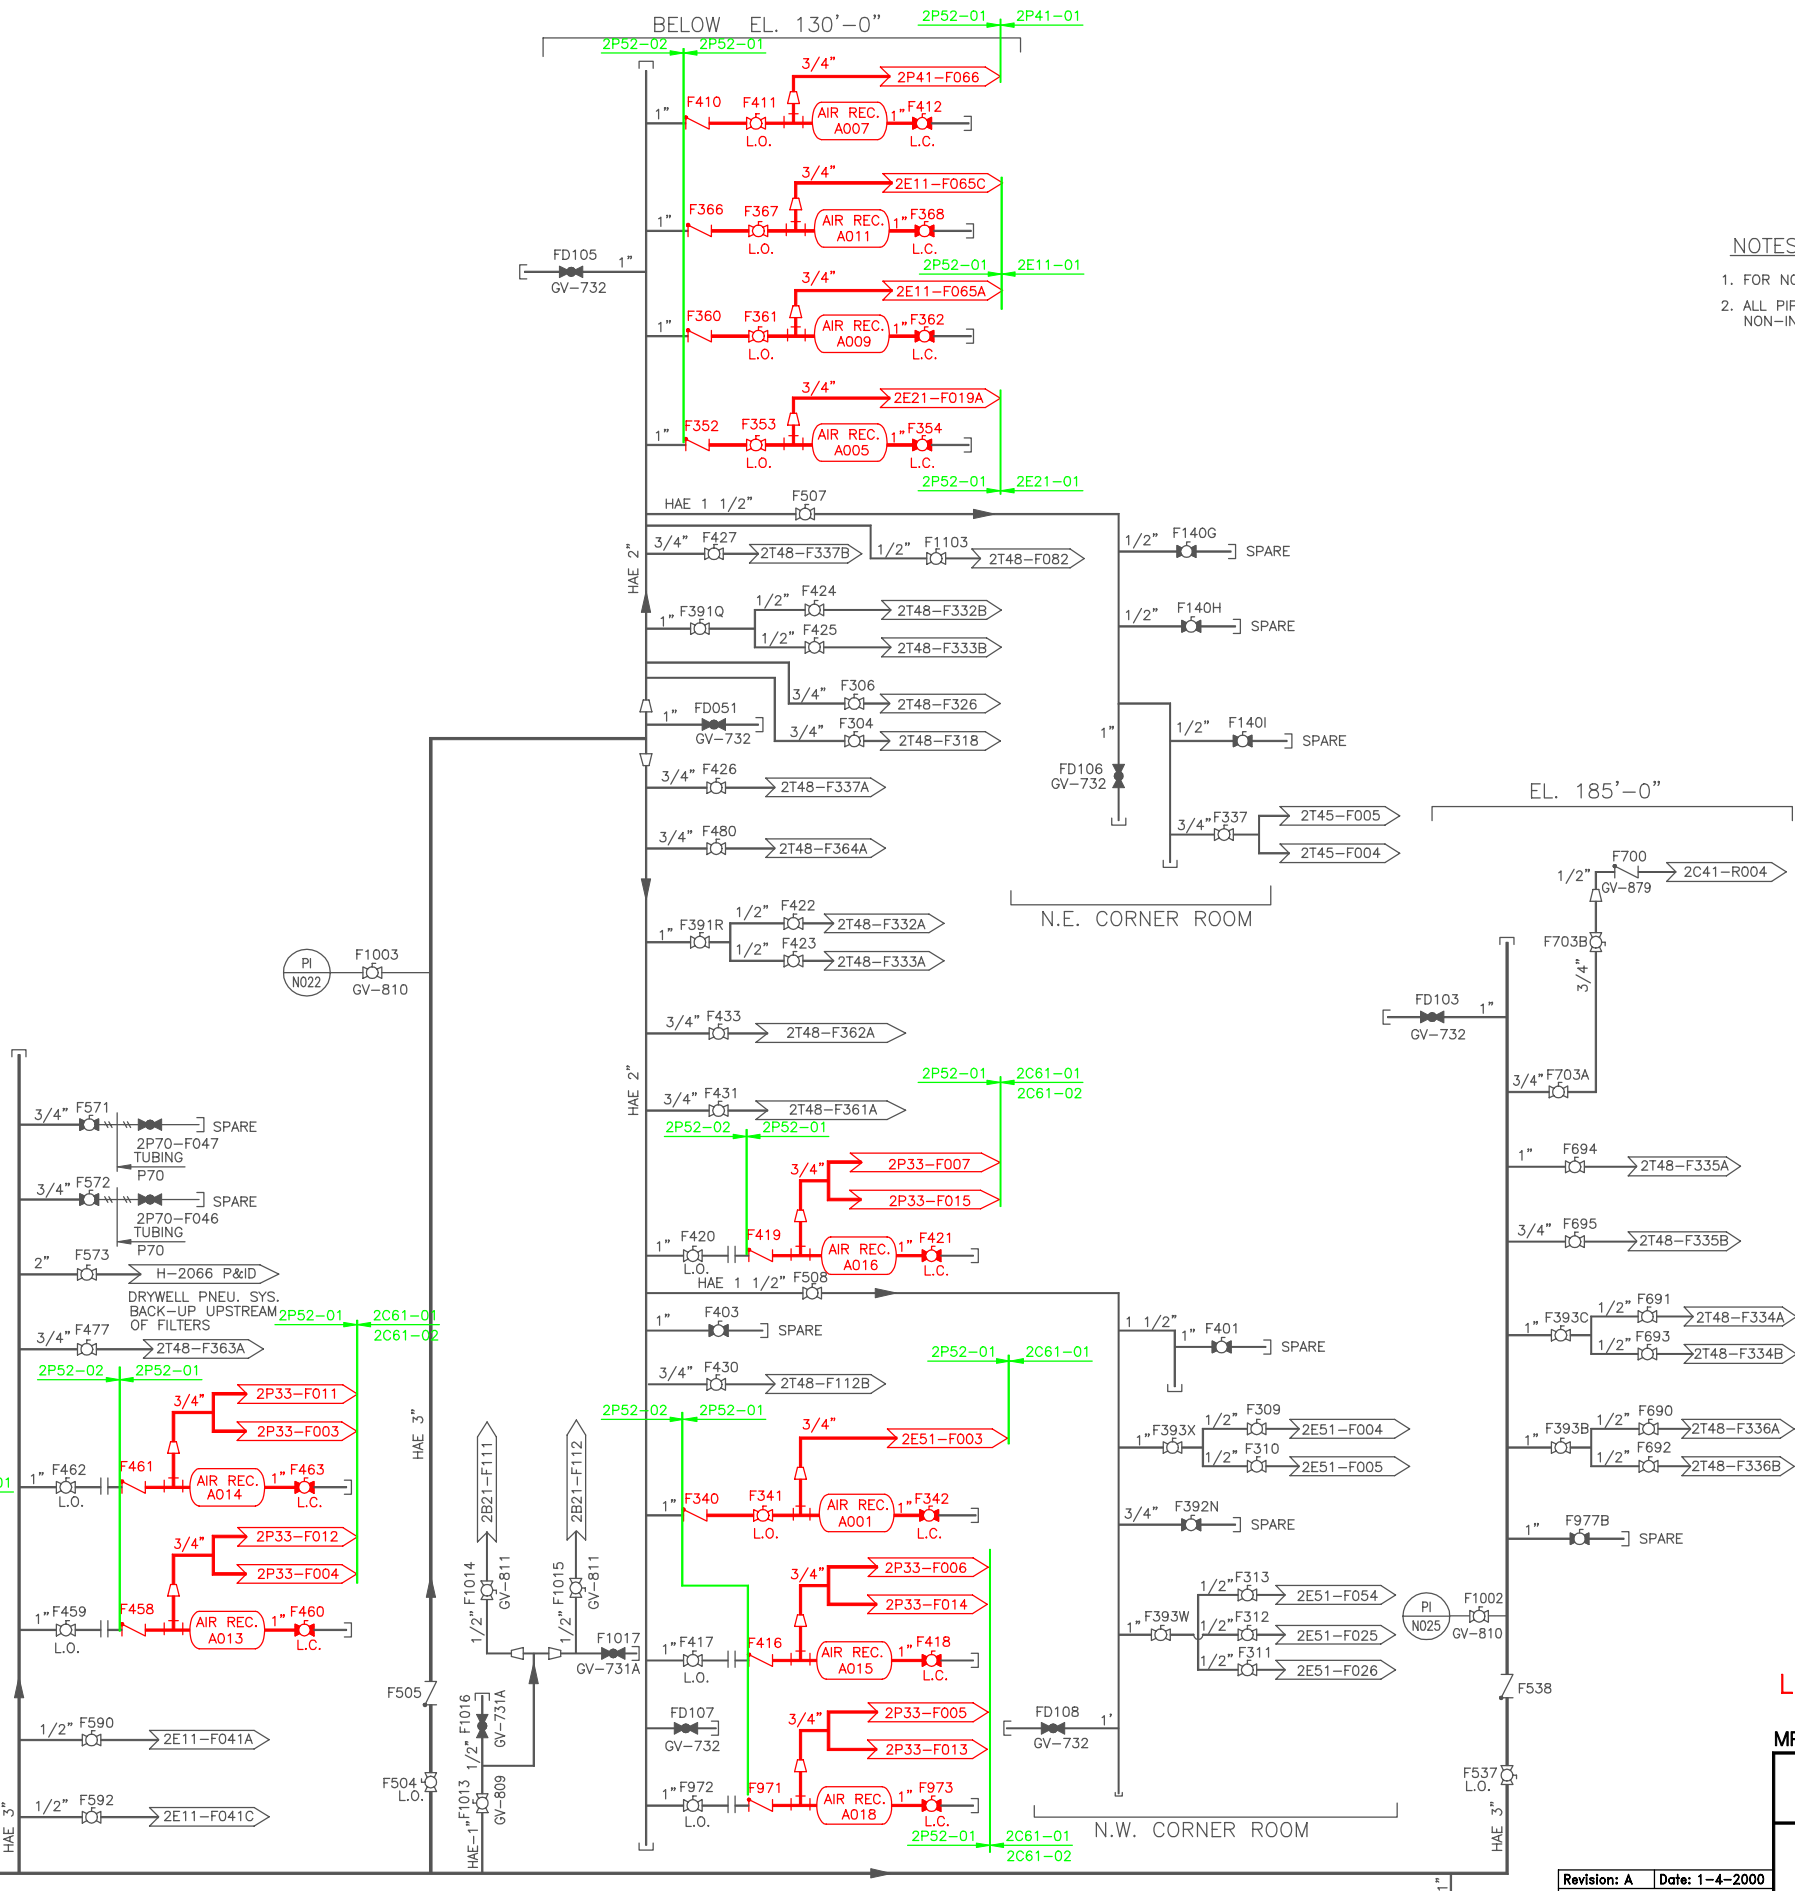


- NOTES**
- FOR NOTES AND REFERENCES SEE DWG. H-26060.
 - ALL PIPING ON THIS DWG. IS SEISMIC CLASS 1 NON-INTERRUPTABLE AIR.

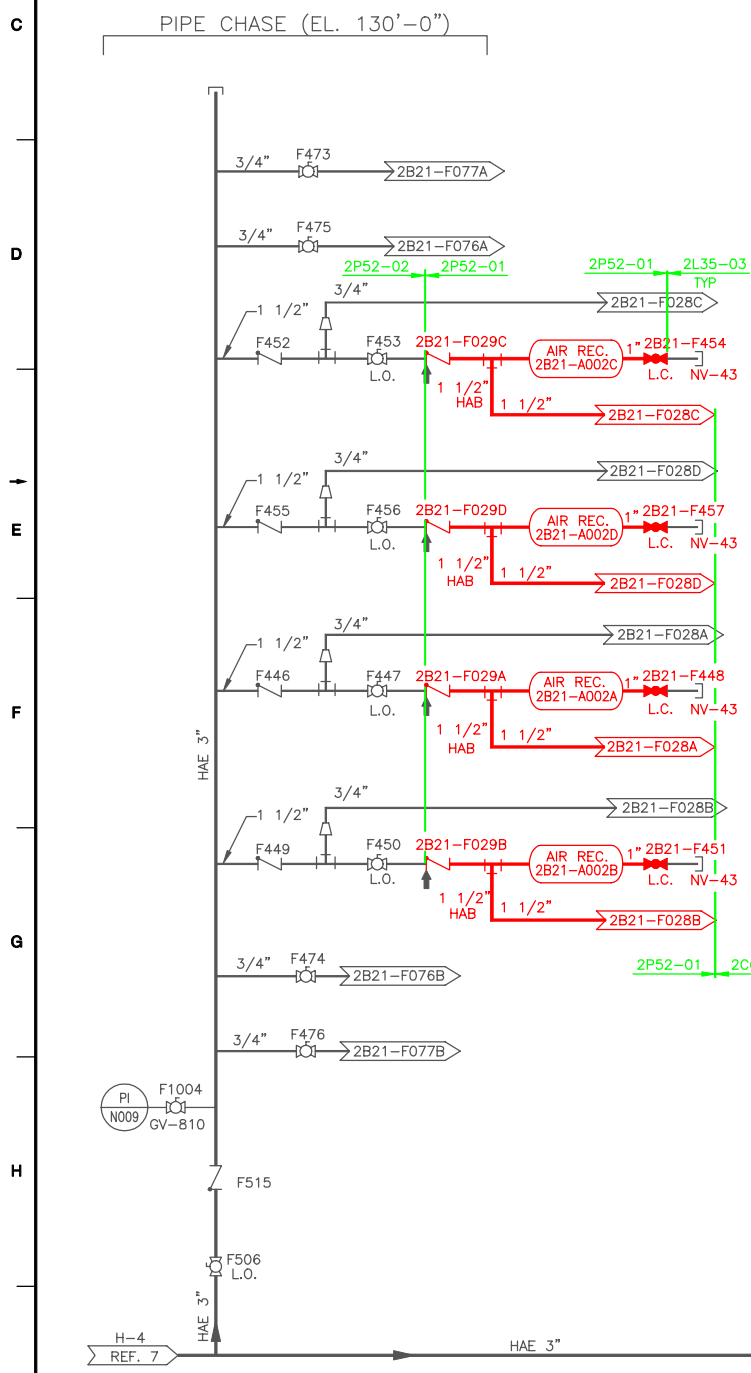

BOUNDARY DIAGRAM NO.: 2P52-B01-02

FUNCTION(S) NO.: 2P52-01

PREPARED BY: WILLIAM P EVANS
 DATE: 5/4/98
 REVIEWED BY: M D STEPHENS
 DATE: 5/5/98

LICENSE RENEWAL DOCUMENT

MPL NO. 2P52 ACAD14 HL26070



LICENSE RENEWAL SCREENING FOR INFORMATION ONLY

EDWIN I. HATCH NUCLEAR PLANT UNIT No. 2 REACTOR BUILDING NORTH SIDE NON-INTERRUPTABLE INST. AIR P&ID SH. 5

Revision: A Date: 1-4-2000
 APPROVED, ISSUED PER LICENSE RENEWAL BOUNDARY PACKAGES. DRAWING CREATED FROM H-26070, REV.14; BY TRM.

DATE	BY	APPR.	LOCATION	DOCUMENT NUMBER	REVISION
10-502	TRM	LCF	None	HL-26070	A