



A
B
C
D
E
F
G
H
J

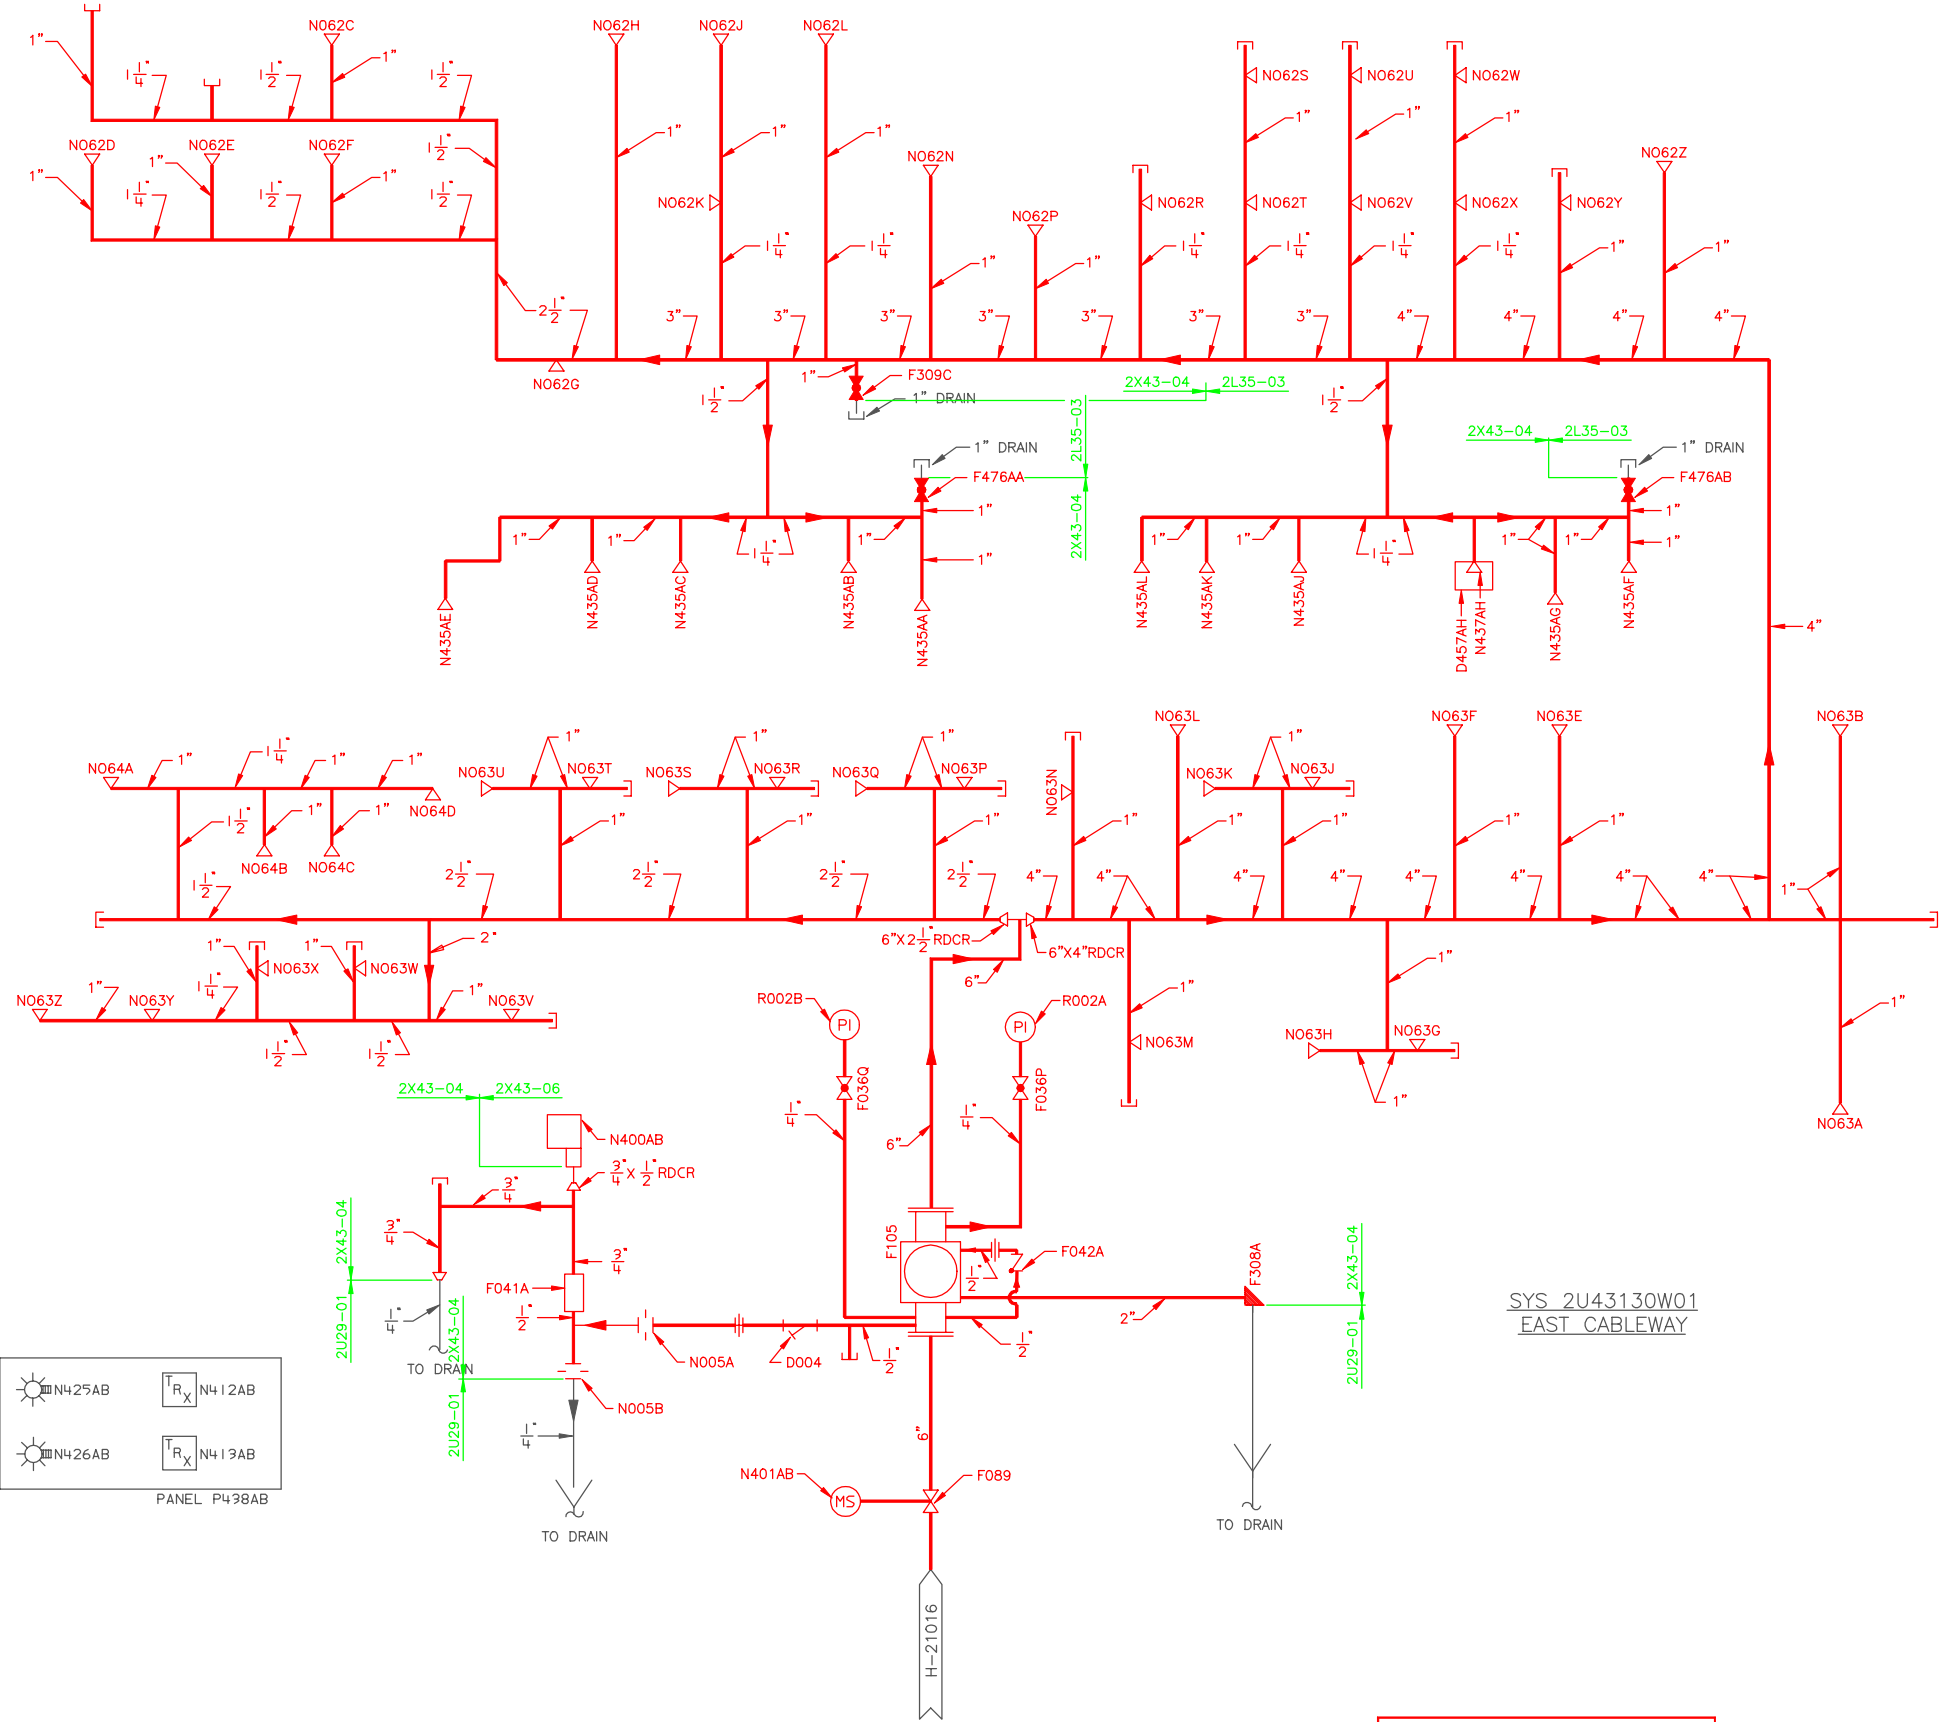

- LEGEND:
- PRESSURE SWITCH
 - PRESSURE INDICATOR
 - MONITOR SWITCH
 - INDICATING LIGHT
 - GLOBE VALVE (N.C.)
 - ANGLE GLOBE VALVE (NC)
 - STRAINER
 - ORIFICE
 - CHECK VALVE
 - GATE VALVE (N.O.)
 - BALL VALVE (N.O.)
 - SIDE OUTLET GLOBE VALVE (N.O.)
 - UPRIGHT SPRINKLER HEAD (N.C.)
 - PENDENT SPRINKLER HEAD (N.C.)
 - UNION
 - ALARM VALVE
 - DRIP FUNNEL
 - CAP
 - RETARD CHAMBER
 - PLUG
 - SPRINKLER WITH CANOPY
 - CONCENTRIC REDUCER
 - ADDRESSABLE INTERFACE MODULE
 - BALL VALVE (N.O.)
 - EA-1 NOZZLE WITH 65° DEFLECTOR

NOTE:
1. ALL MPL #'S PRECEDED BY 2U43

REFERENCES
S60012 EAST CABLEWAY UNIT II 130' EL.
S60013 ISOMETRIC OF UNIT II EAST CABLEWAY
H-21016 TURBINE FIRE PROTECTION SYSTEM P & ID
H-21204 FIRE PROTECTION AND DETECTION SYSTEMS INDEX
SX-14522 WATER SUPPRESSION SYSTEMS INSTRUCTION MANUAL
B-24634 FIRE PROT FCD - 2U43130W01

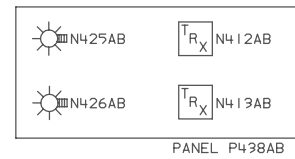

BOUNDARY DIAGRAM NO.: 2X43-B01-06
FUNCTION(S) NO.: 2X43-04, 2X43-06
PREPARED BY: M D STEPHENS
DATE: 2/6/98
REVIEWED BY: ALEX MORRISON
DATE: 7/13/98

Revision: A Date: 11-03-99
APPROVED, ISSUED PER LICENSE RENEWAL BOUNDARY PACKAGES. DRAWING CREATED FROM H-26377, REV.6; BY TRM.

LICENSE RENEWAL DOCUMENT

MPL# 2U43 ACAD14 HL26377

SOUTHERN COMPANY

LICENSE RENEWAL SCREENING FOR INFORMATION ONLY

EDWIN I. HATCH NUCLEAR PLANT UNIT No. 2
FIRE PROTECTION P&ID - EAST CABLEWAY - EL. 130'-0"

BY	CHK'D	APPR'D	LOCATION	DOCUMENT NUMBER	REVISION
TRM	LCF				
DATE	SCALE		10-502	HL-26377	A
TRM	MDS	ASK			