


A  
B  
C  
D  
E  
F  
G  
H  
J

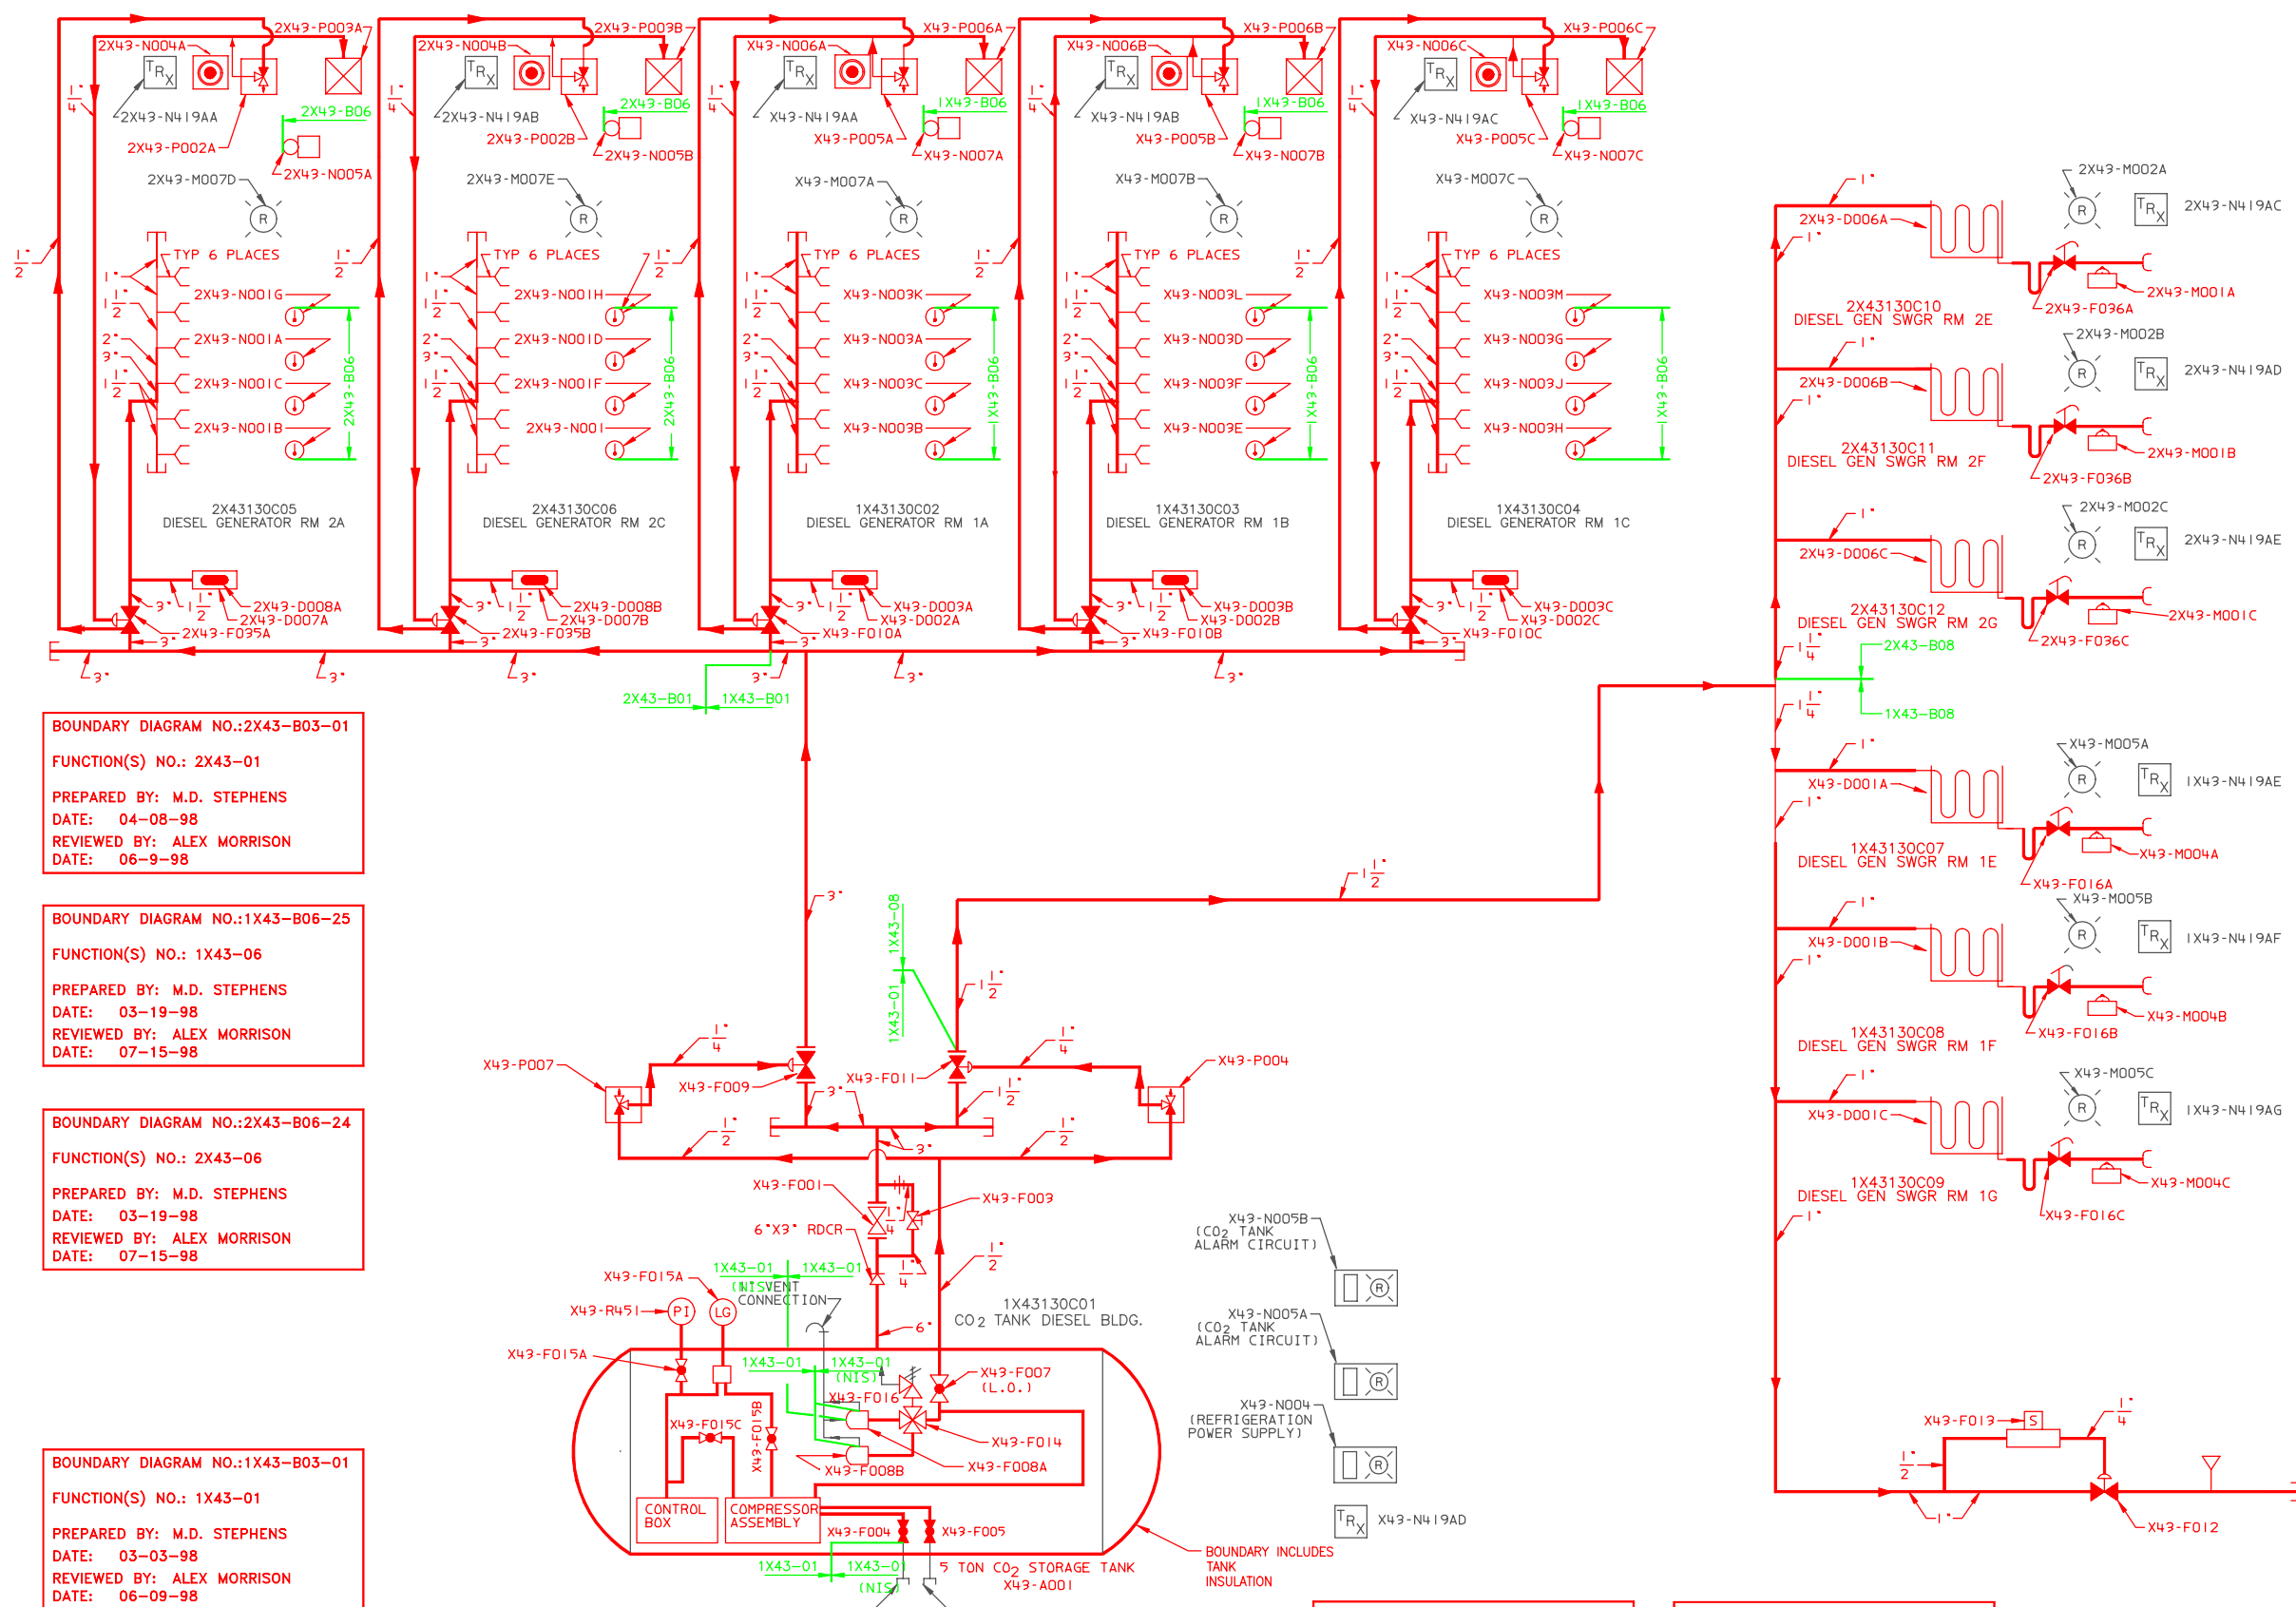

**BOUNDARY DIAGRAM NO.: 2X43-B03-01**  
 FUNCTION(S) NO.: 2X43-01  
 PREPARED BY: M.D. STEPHENS  
 DATE: 04-08-98  
 REVIEWED BY: ALEX MORRISON  
 DATE: 06-9-98

**BOUNDARY DIAGRAM NO.: 1X43-B06-25**  
 FUNCTION(S) NO.: 1X43-06  
 PREPARED BY: M.D. STEPHENS  
 DATE: 03-19-98  
 REVIEWED BY: ALEX MORRISON  
 DATE: 07-15-98

**BOUNDARY DIAGRAM NO.: 2X43-B06-24**  
 FUNCTION(S) NO.: 2X43-06  
 PREPARED BY: M.D. STEPHENS  
 DATE: 03-19-98  
 REVIEWED BY: ALEX MORRISON  
 DATE: 07-15-98

**BOUNDARY DIAGRAM NO.: 1X43-B03-01**  
 FUNCTION(S) NO.: 1X43-01  
 PREPARED BY: M.D. STEPHENS  
 DATE: 03-03-98  
 REVIEWED BY: ALEX MORRISON  
 DATE: 06-09-98

**BOUNDARY DIAGRAM NO.: 2X43-B04-01**  
 FUNCTION(S) NO.: 2X43-08  
 PREPARED BY: M.D. STEPHENS  
 DATE: 04-08-98  
 REVIEWED BY: ALEX MORRISON  
 DATE: 06-09-98

**BOUNDARY DIAGRAM NO.: 1X43-B04-01**  
 FUNCTION(S) NO.: 1X43-08  
 PREPARED BY: M.D. STEPHENS  
 DATE: 03-04-98  
 REVIEWED BY: ALEX MORRISON  
 DATE: 06-09-98

- LEGEND:**
- AUTOMATIC ACTUATOR
  - HOSE REEL
  - PRESSURE INDICATOR
  - PLAYPIPE ASSEMBLY
  - VENT
  - REDUCER
  - PILOT CABINET
  - CONTROL CABINET
  - PUSHBUTTON STATION
  - BELL
  - INDICATING LIGHT
  - ODORIZER CYLINDER W/CARTRIDGE
  - THERMOSTAT
  - WIDE ANGLE NOZZLE
  - SAFETY SWITCH
  - SAFETY VALVE
  - (NC) CARDOX PRESSURE OPERATED GATE VALVE
  - OS & Y GATE VALVE
  - GATE VALVE
  - SOLENOID VALVE (NC)
  - 4 WAY MULTIPOINT VALVE
  - GLOBE VALVE
  - PLUG
  - CAP
  - EXHAUST NOZZLE
  - ADDRESSABLE INTERFACE MODULE

- REFERENCES:**
- B-11990 FIRE PROTECTION FCD-1X43130C01
  - B-11991 FIRE PROTECTION FCD-1X43130C02
  - B-11992 FIRE PROTECTION FCD-1X43130C03
  - B-11993 FIRE PROTECTION FCD-1X43130C04
  - B-11994 FIRE PROTECTION FCD-1X43130C07
  - B-11995 FIRE PROTECTION FCD-1X43130C08
  - B-11996 FIRE PROTECTION FCD-1X43130C09
  - B-24672 FIRE PROTECTION FCD-2X43130C05
  - B-24673 FIRE PROTECTION FCD-2X43130C06
  - B-24674 FIRE PROTECTION FCD-2X43130C10
  - B-24675 FIRE PROTECTION FCD-2X43130C11
  - B-24676 FIRE PROTECTION FCD-2X43130C12
  - H-50293 CO2 HOSE STATIONS-DIESEL GENERATOR BUILDING
  - SX-11785 CO2 OPERATING AND SERVICE MANUAL
  - SX-11788 CO2 DIAGRAM DIESEL GENERATOR BUILDING SYSTEM

LICENSE RENEWAL DOCUMENT

MPL NO. 1X43, 2X43 ACAD14 HL41509



**LICENSE RENEWAL SCREENING FOR INFORMATION ONLY**

EDWIN I. HATCH NUCLEAR PLANT UNIT NO. DIESEL GENERATOR BUILDING CO2 SYSTEM-P&ID

Revision: A Date: 12-31-99  
 APPROVED, ISSUED PER LICENSE RENEWAL BOUNDARY PACKAGES. DRAWING CREATED FROM H-41509, REV. 5; BY ECB

BY	CHK'D	APPR.	LOCATION	DOCUMENT NUMBER	REVISION
ECB	LCF				
DATE	SCALE		10-502	HL-41509	A
ECB	MDS	ASK			