


APPROACH STATIONING CHUTE STATIONING

STATION EQUATION:
CHANNEL STATION 79+90 = CHUTE STATION 4+60

CHUTE PLAN SCALE 1" = 20'

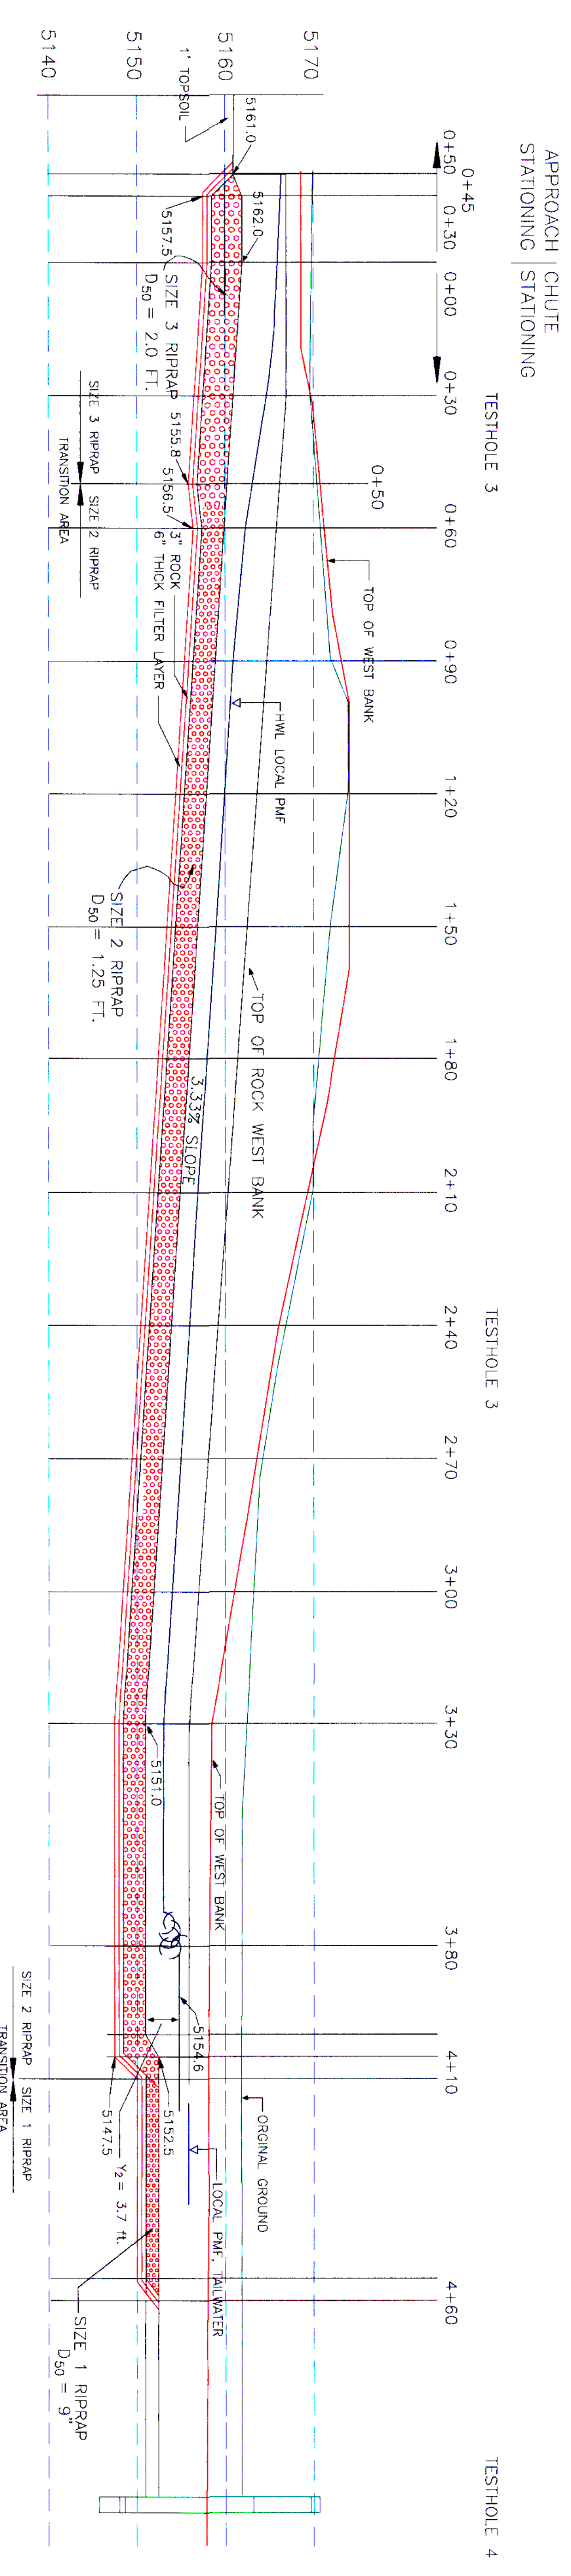

APPROACH CHUTE STATIONING


TESTHOLE 3

TESTHOLE 3

TESTHOLE 4

CHUTE PROFILE

SCALE 1" = 20' HORIZONTAL 1" = 10' VERTICAL

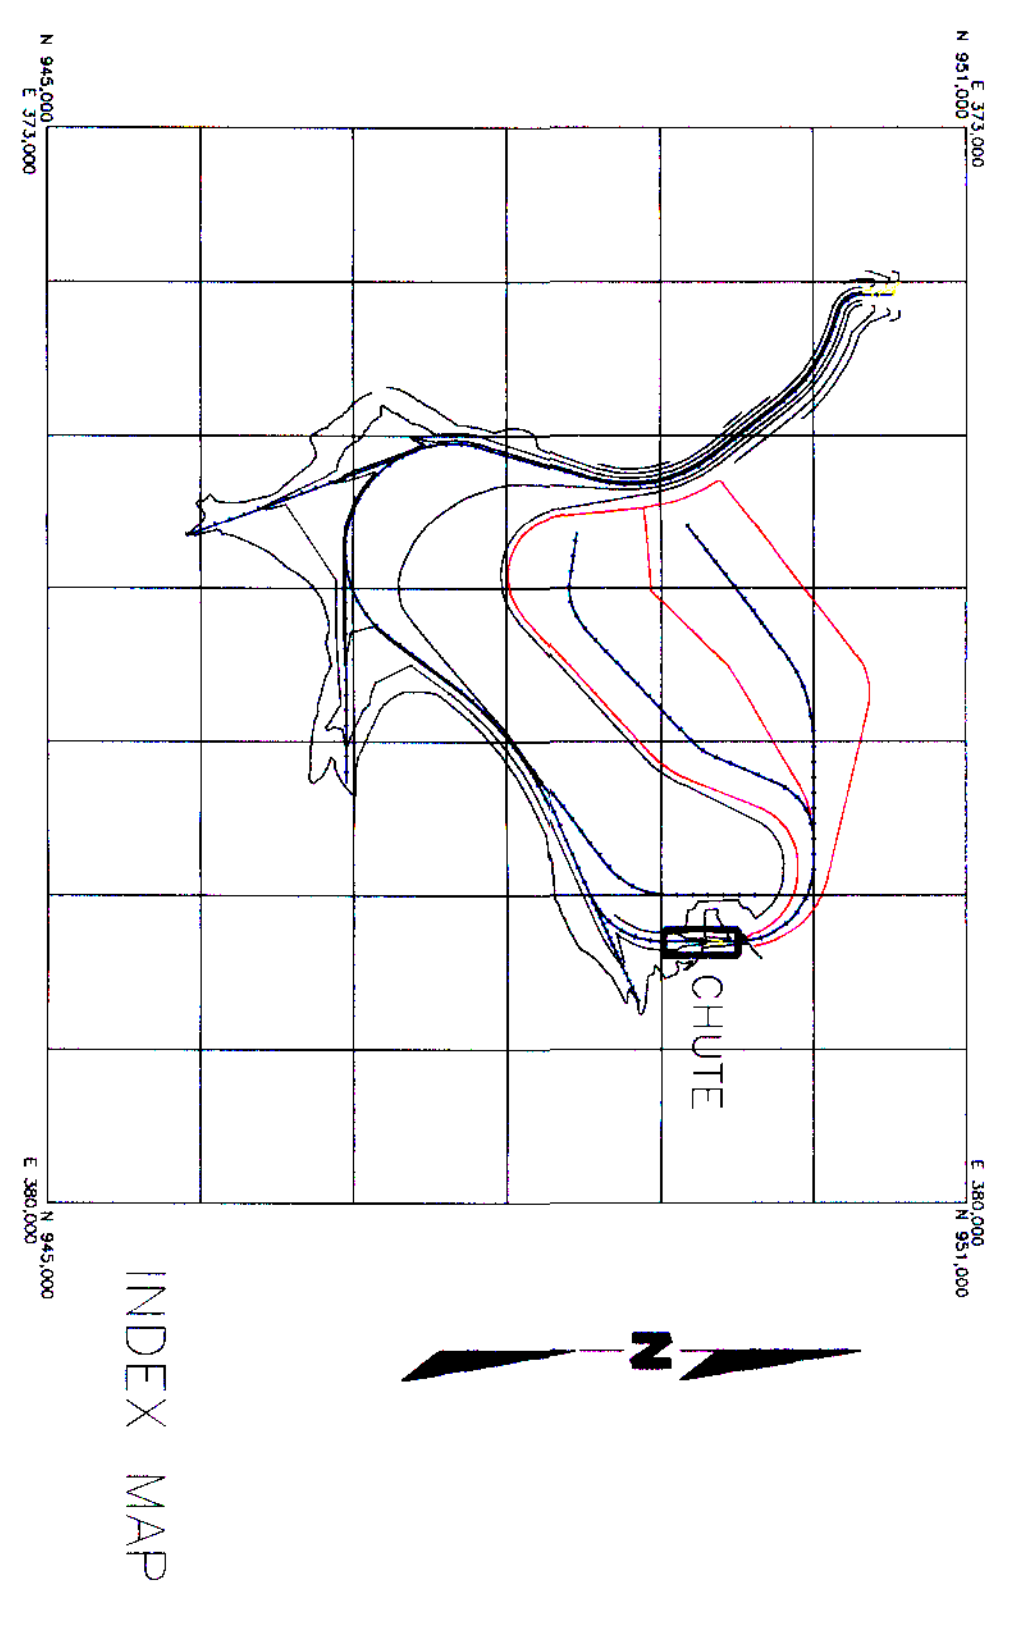

INDEX MAP

Revisions		Issue	Date
1	1/2/98	ISSUED	11/7/98
2	11/7/98	ISSUED	11/7/98
3	11/7/98	ISSUED	11/7/98
BEAR CREEK URANIUM
TAILINGS DISPOSAL AREA
CHUTE PLAN, PROFILE AND
CROSS SECTIONS
File/Dwg. No. 05-C-012A