


# Cross Section Q-Q'

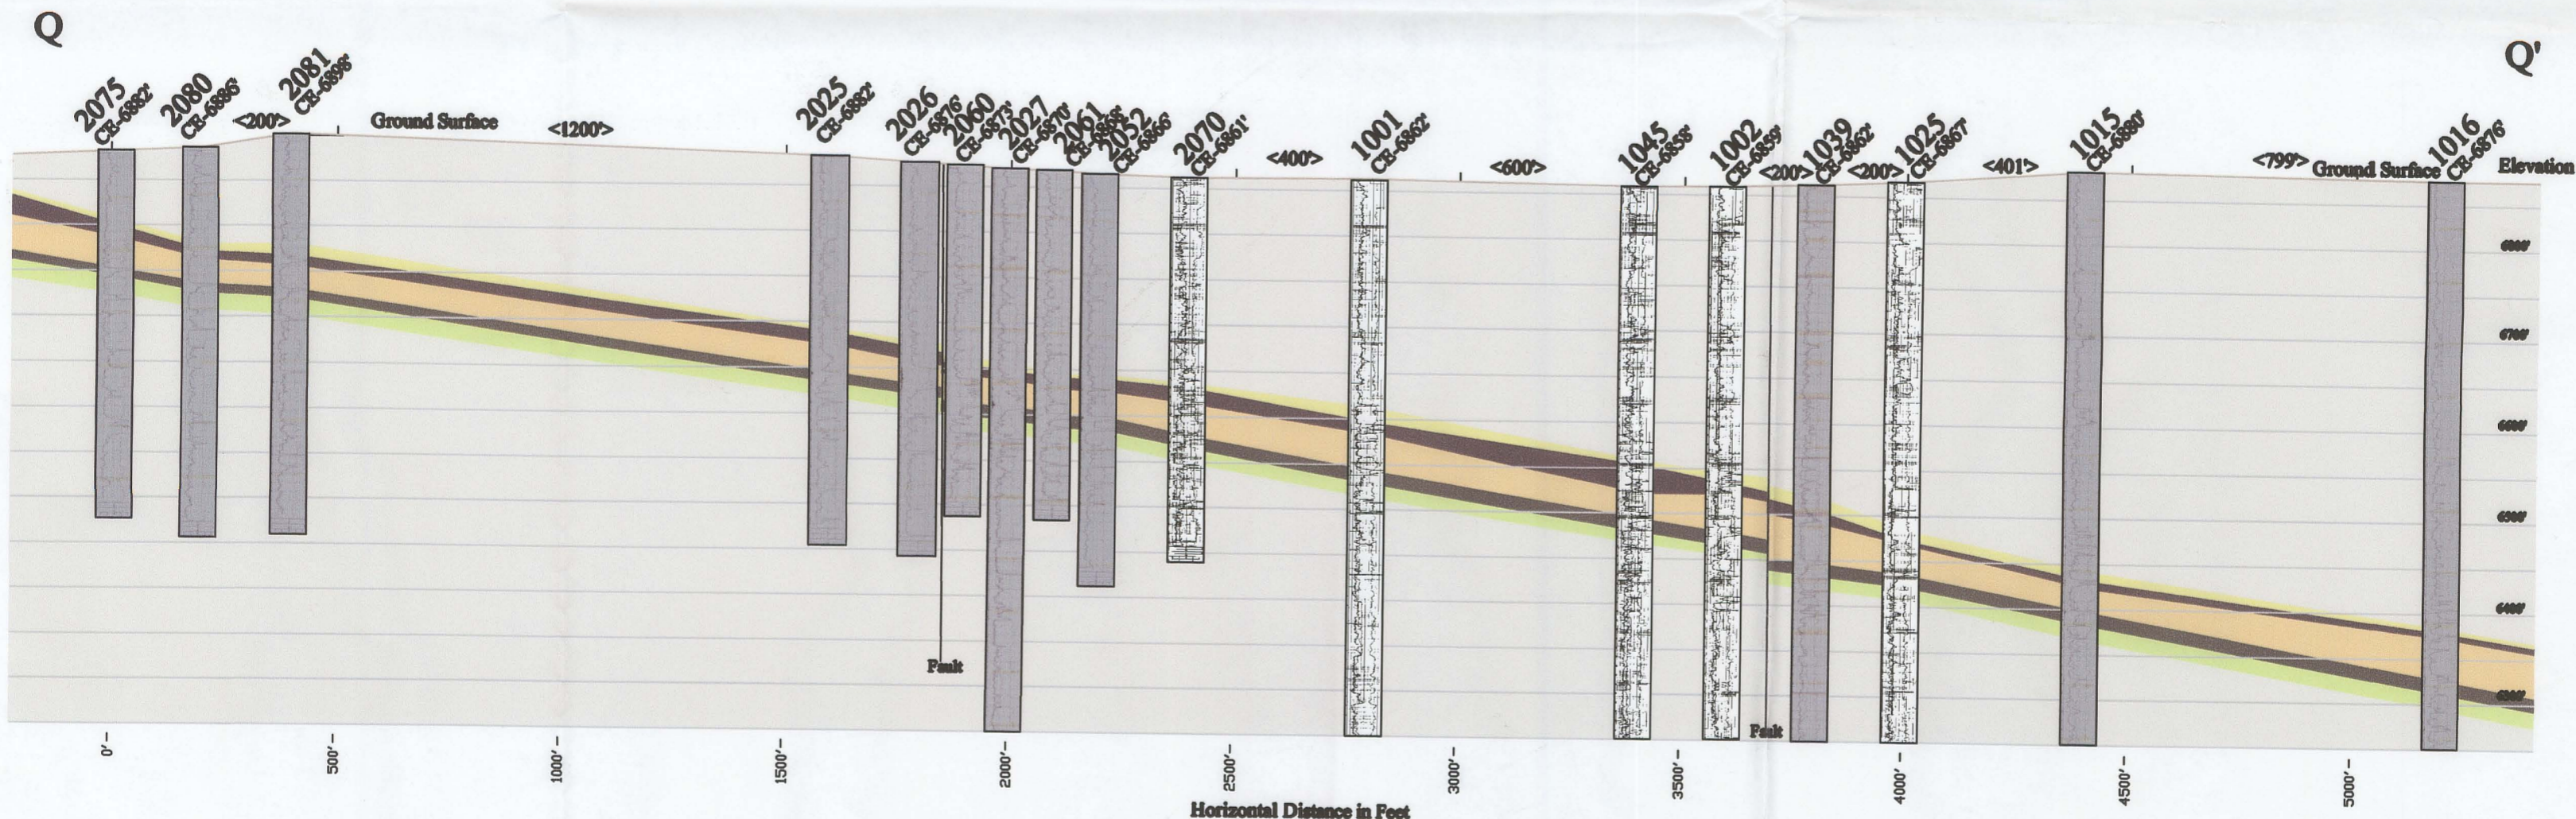

D-05

**LEGEND**

- Overlying Undifferentiated Units
- Overlying Sand
- Overlying Confining
- Production Sand
- Underlying Confining
- Underlying Sand
- Underlying Undifferentiated Units

HORIZONTAL - TWO TIMES VERTICAL

STRATIGRAPHIC CROSS SECTION Q-Q'

JAB URANIUM PROJECT  
SWEETWATER COUNTY, WYOMING

NO. \_\_\_\_\_ REVISION DATE: None  
LAST PLOT DATE: 5/5/2008  
CAD FILENAME: JAB\_Antelope\_Cross\_Sect

DATE [BT] ISSUED FOR \_\_\_\_\_ DATE BY \_\_\_\_\_  
uraniumone™  
Investing in our energy  
BRS  
CORPORATION

SHEET NO. \_\_\_\_\_ DATE 5/5/2008  
FIGURE 2.6-4