


SECTION

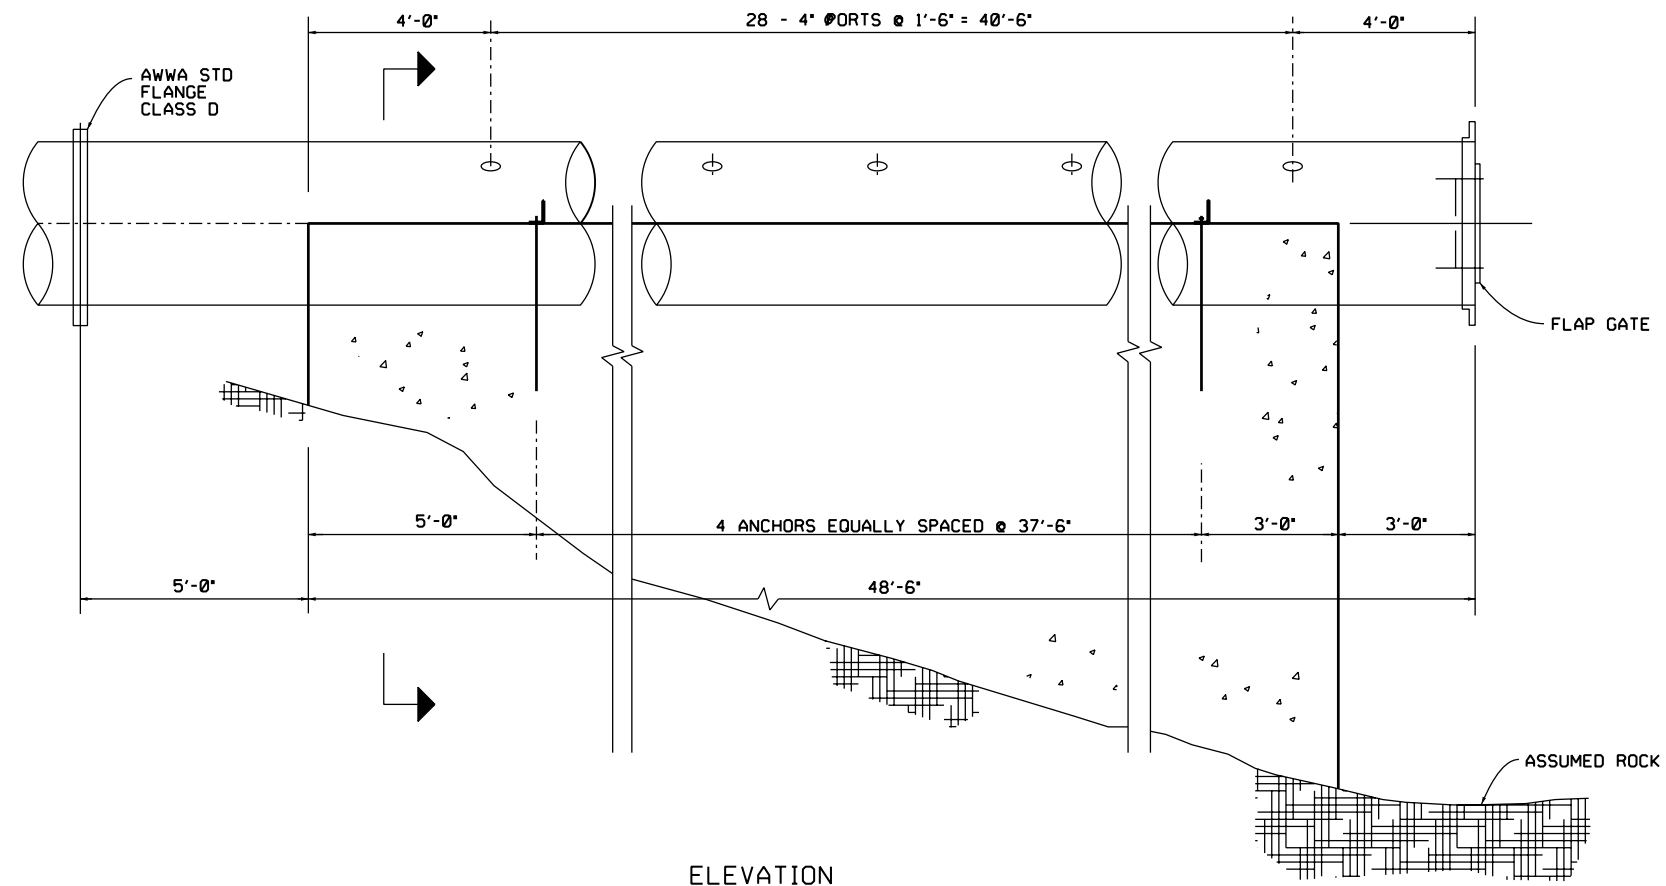

ELEVATION