



A
B
C
D
E
F
G
H






A
B
C
D
E
F
G
H

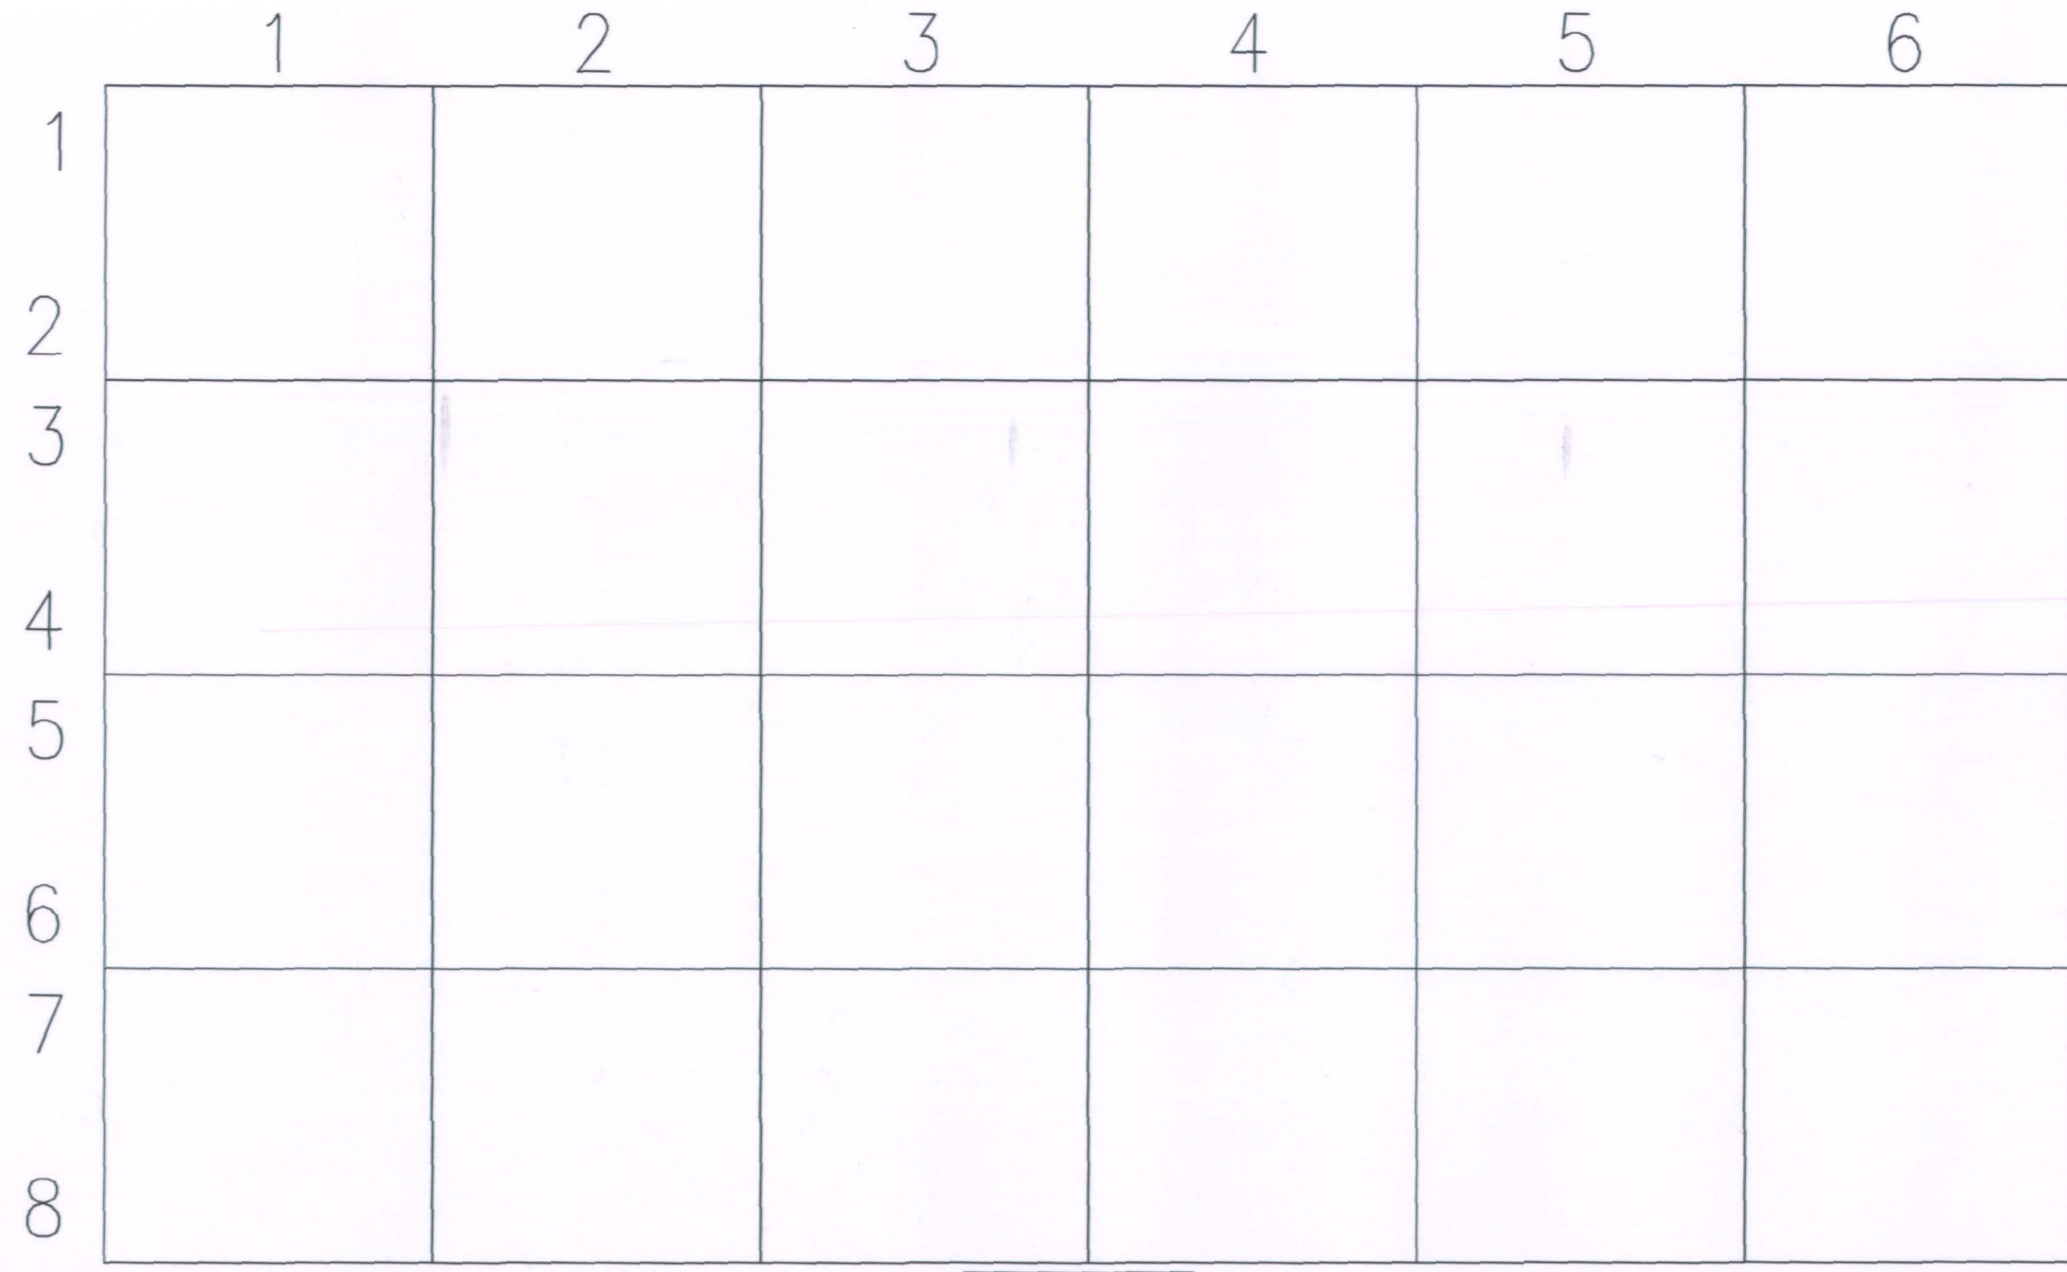

PSA X

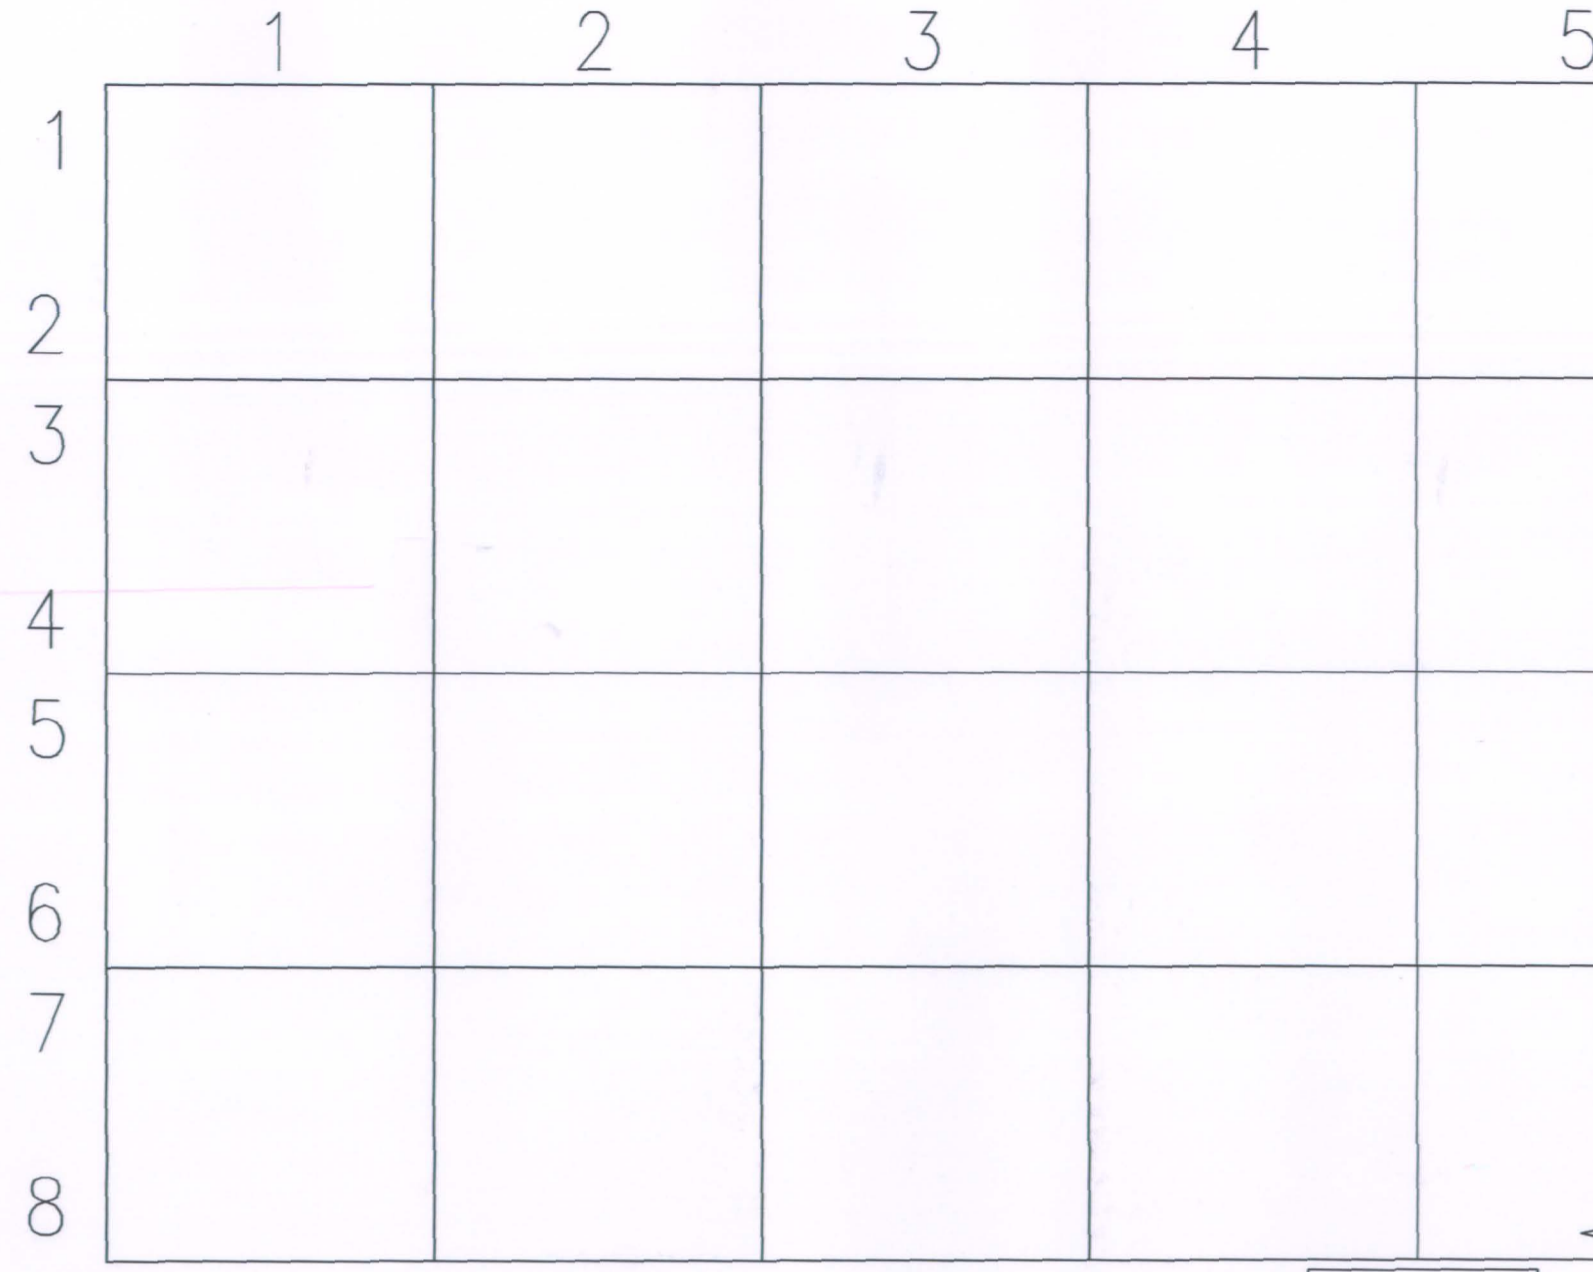

PSA Y

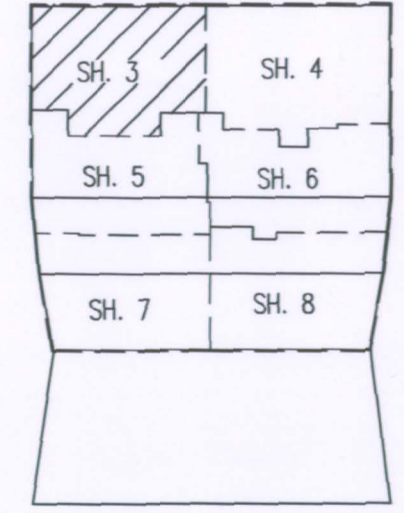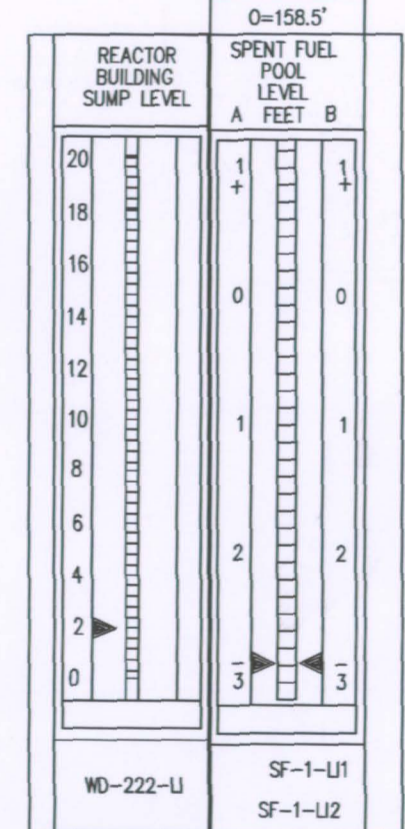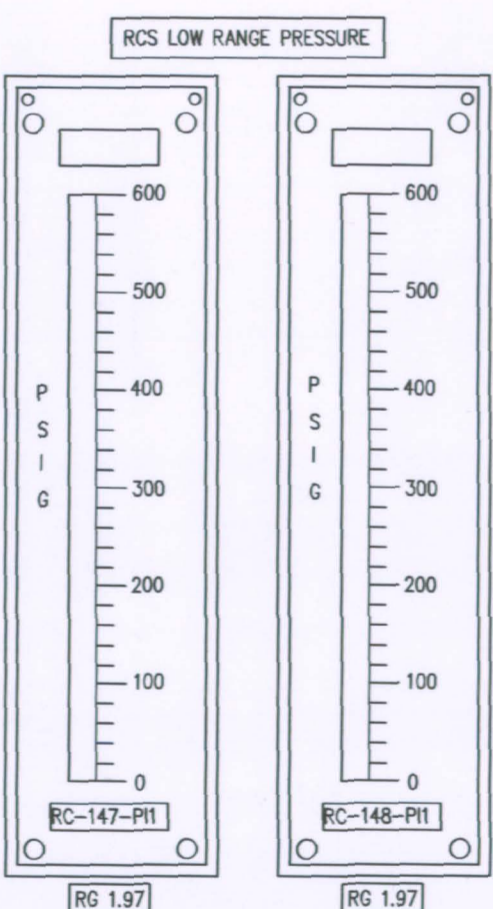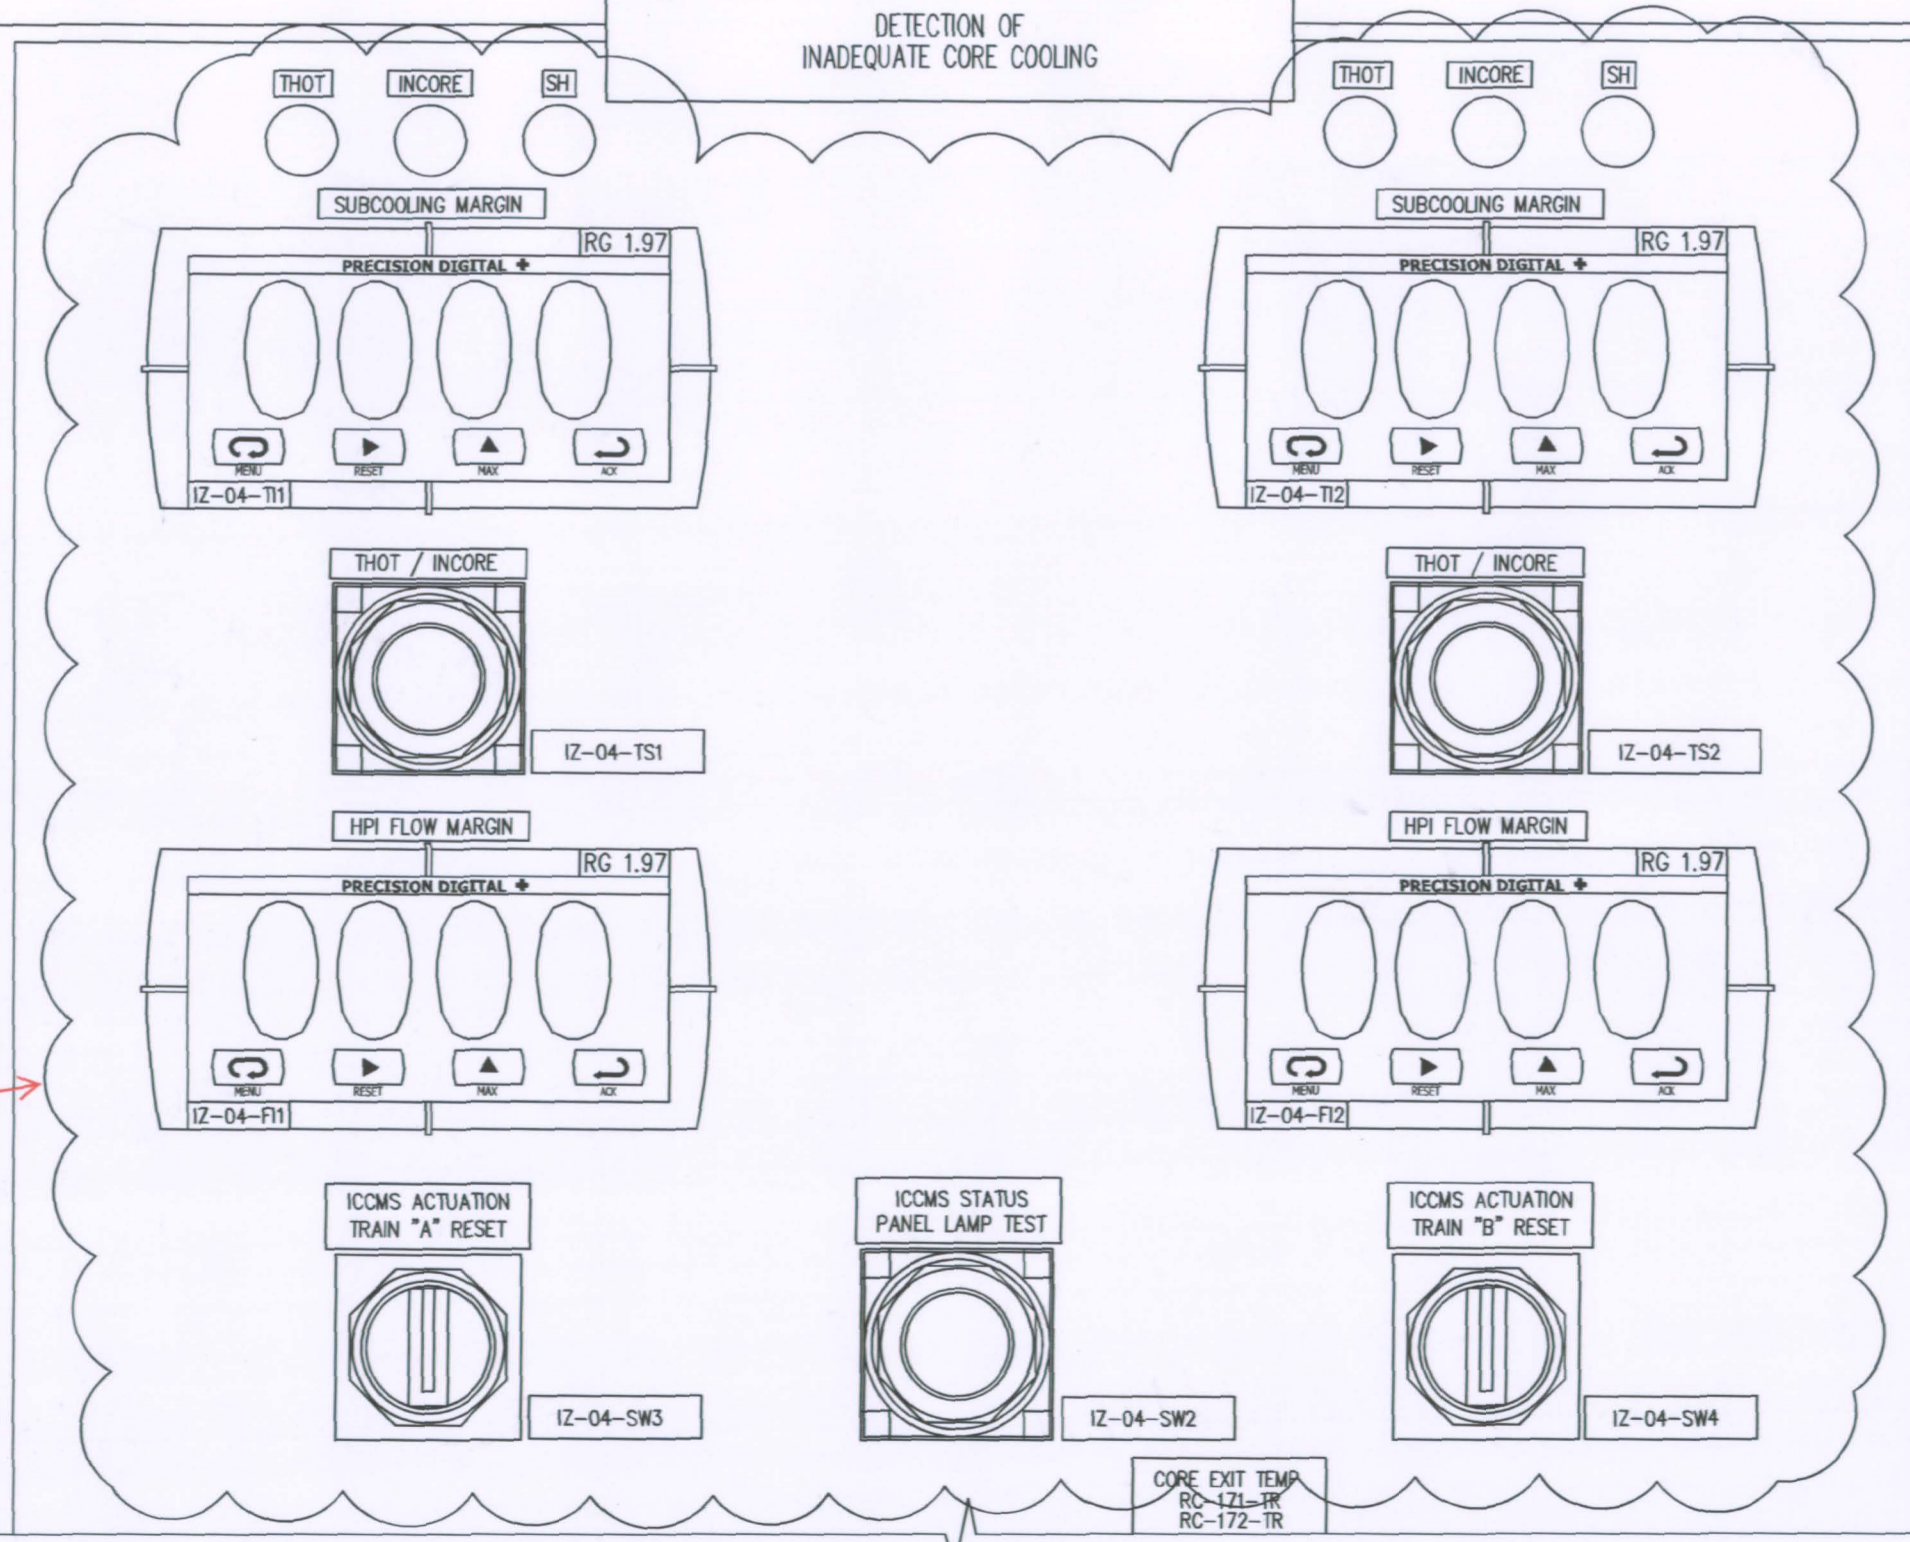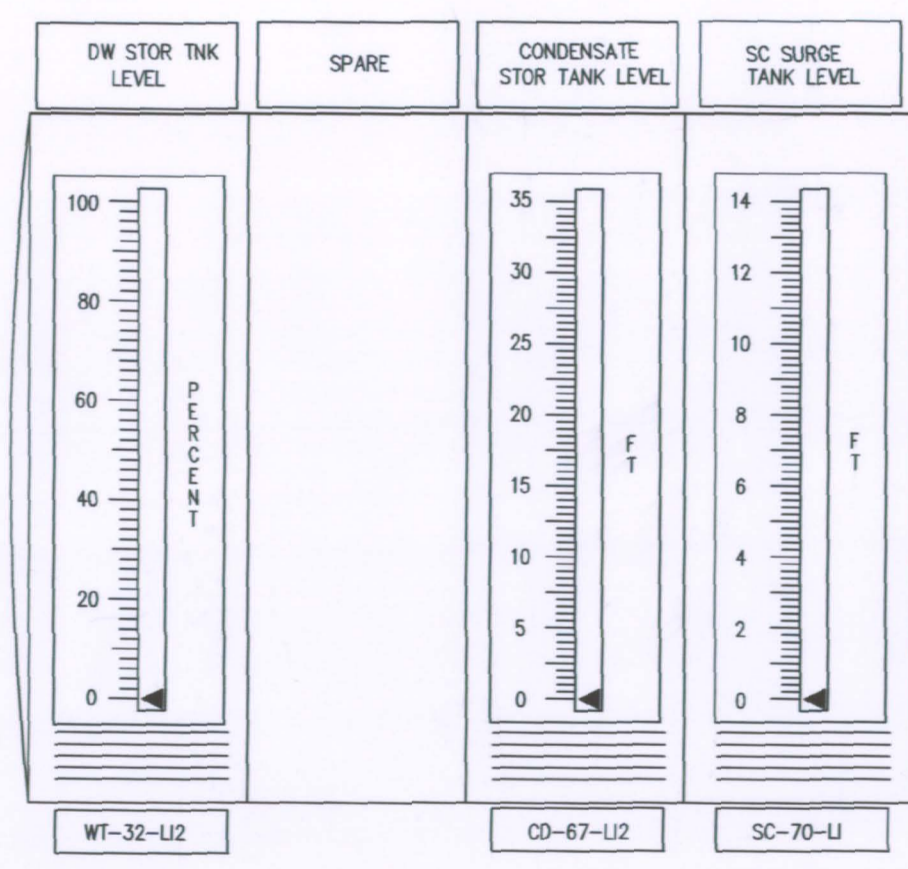

KEY PLAN

New ICCMS controls and indication. Relocating and consolidating existing indicators. Refer to 201-151 Sht. 5

NOTES:
1. LABEL IS ORANGE WITH BLACK LETTERS SIGNIFYING RG 1.97 CATEGORY 1 INSTRUMENTS.
2. LABEL IS PURPLE WITH WHITE LETTERS SIGNIFYING RG 1.97 CATEGORY 2 INSTRUMENTS.

NO.	DESCRIPTION	DRAWN	CHKD	APPR.	DATE
12	REVISED PER EC 50103	CSS	PMR	KRW	8/29/02
11	AS BUILT PER MAR 96-11-03-01	TDF	DRG	LJS	11/4/99

REVISIONS					
FLORIDA POWER CORPORATION					
ST. PETERSBURG, FLORIDA					
UNIT NO. 3 CRYSTAL RIVER PLANT 855,000 KW					
ELECTRICAL MAIN CONTROL BOARD PSA					
PRIMARY SECONDARY AUXILIARIES ASSEMBLY					
FOR CONSTRUCTION BY					
ELBERT COMMERCIAL, INC.					
APPROVED					
NUCLEAR PROJECT MANAGER					
DATE	ENGR.	SCALE	WORK ORDER	REV.	FILE NO.
		3/4	5500	D-201-151	12 E-201-151
					9 W.O. 045500-064