


\\server\project\WYCR102_SRI-REYNOLDS_AMENDMENT\ACAD\OPERATIONS\PLAN\WYCR102_FIGURE 0P-BA.dwg, SATELLITE 3 FLOOR PLAN, 1/27/2012 10:34:54 AM, xerox 7655 PCL 6

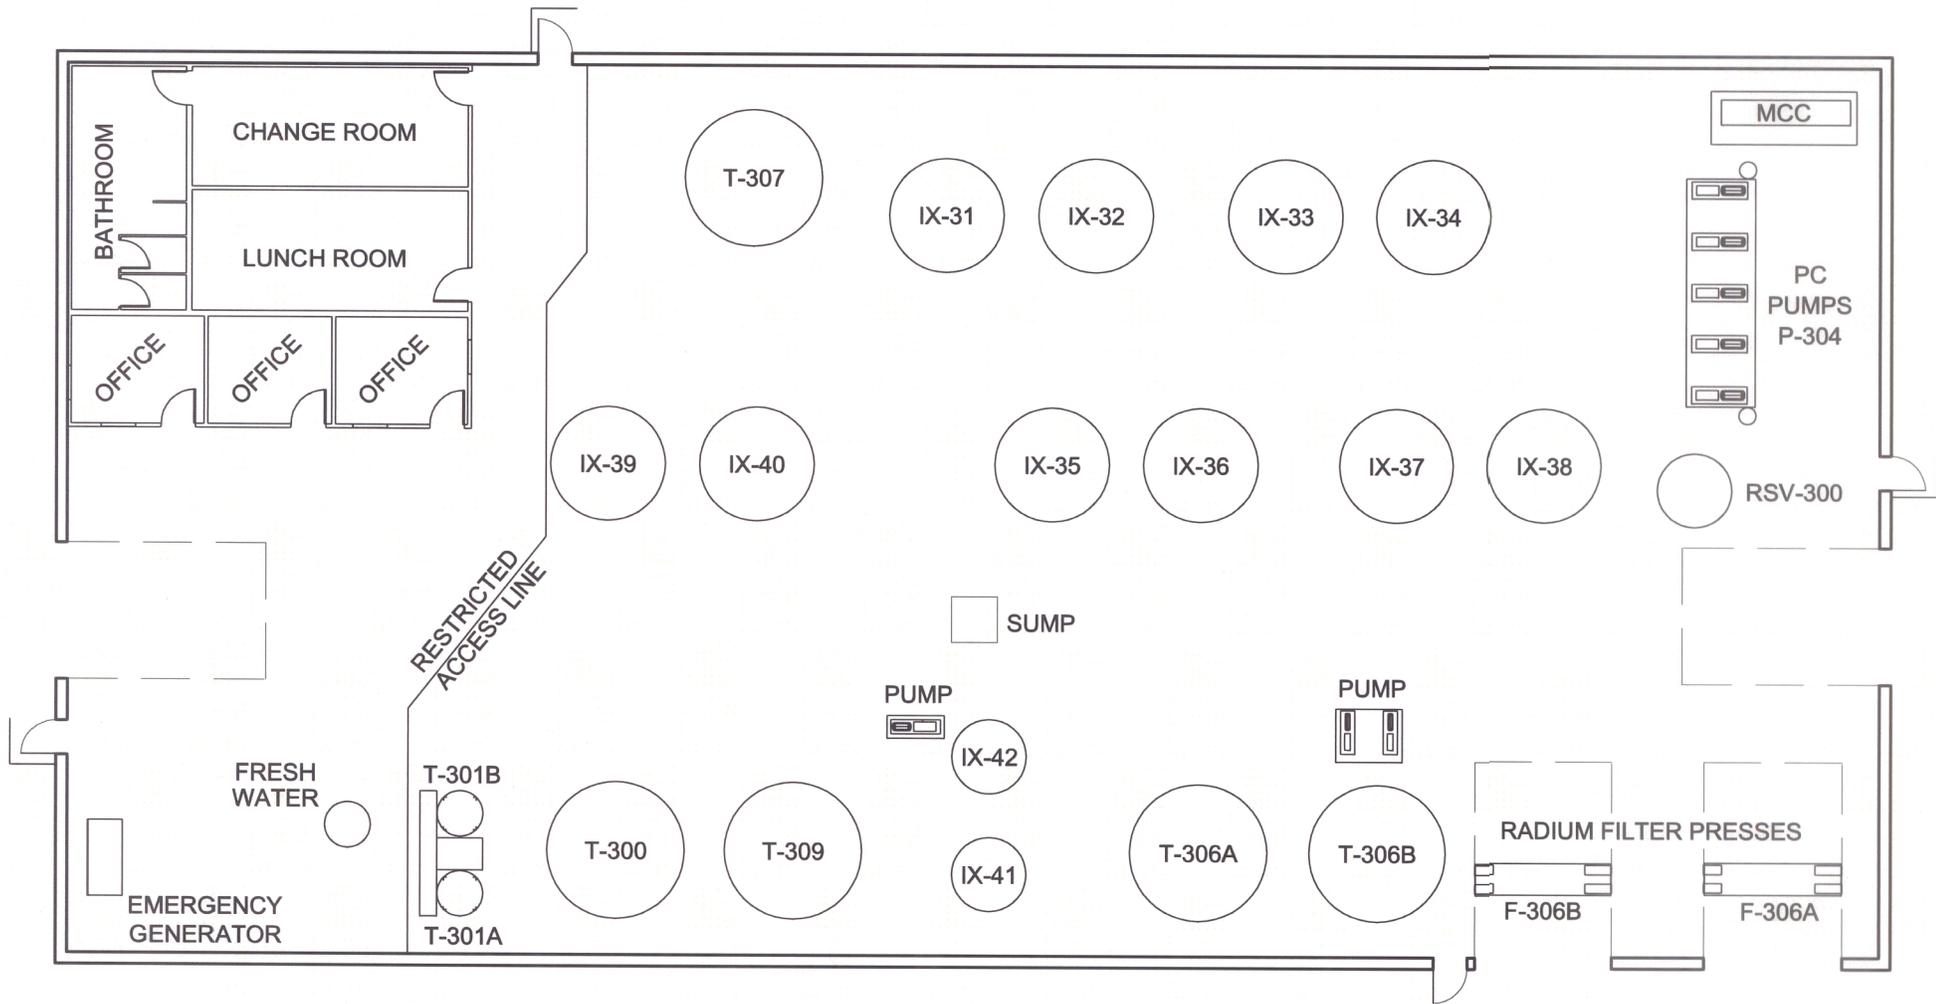

NOTE: SUMP REPORTS TO T-306 WASTE WATER TANKS FOR TRANSFER TO DEEP DISPOSAL WELL



REVISIONS			Cameco Resources NRC SOURCE MATERIAL LICENSE SUA-1548				
NO.	DATE	BY					
			SMITH RANCH FIGURE 3.26 SATELLITE 3 FLOOR PLAN				
PLOT BY: GEM/MD ENG. BY: GEM/MD DWT. BY: GEM/MD	DATE: GEM/MD DATE: GEM/MD DATE: JGM/M	DRAWING LOCATION: \\SERVER\PROJECT\WYCR102_SRI-REYNOLDS_AMENDMENT\ACAD\OPERATIONS\PLAN\WYCR102_FIGURE 0P-BA.DWG	DEPARTMENT: DEPARTMENT	PAGE SIZE: 8.5"x11"	SCALE: SEE GRAPHIC SCALE	DEPARTMENT: DEPARTMENT	REV: 0