


OSWEGO COUNTY
TOWN OF SCRIBA
T.D.#4

#29-2-120'D-150'
218+15

2-785'
#31-1-565' ST.4-DE-T8-3P
230+96 D.E. APPLICATION (D1580.04)

MATCH LINE CONTINUED ON SHEET #4 218+00


MATCH LINE CONTINUED ON SHEET #6 234+40

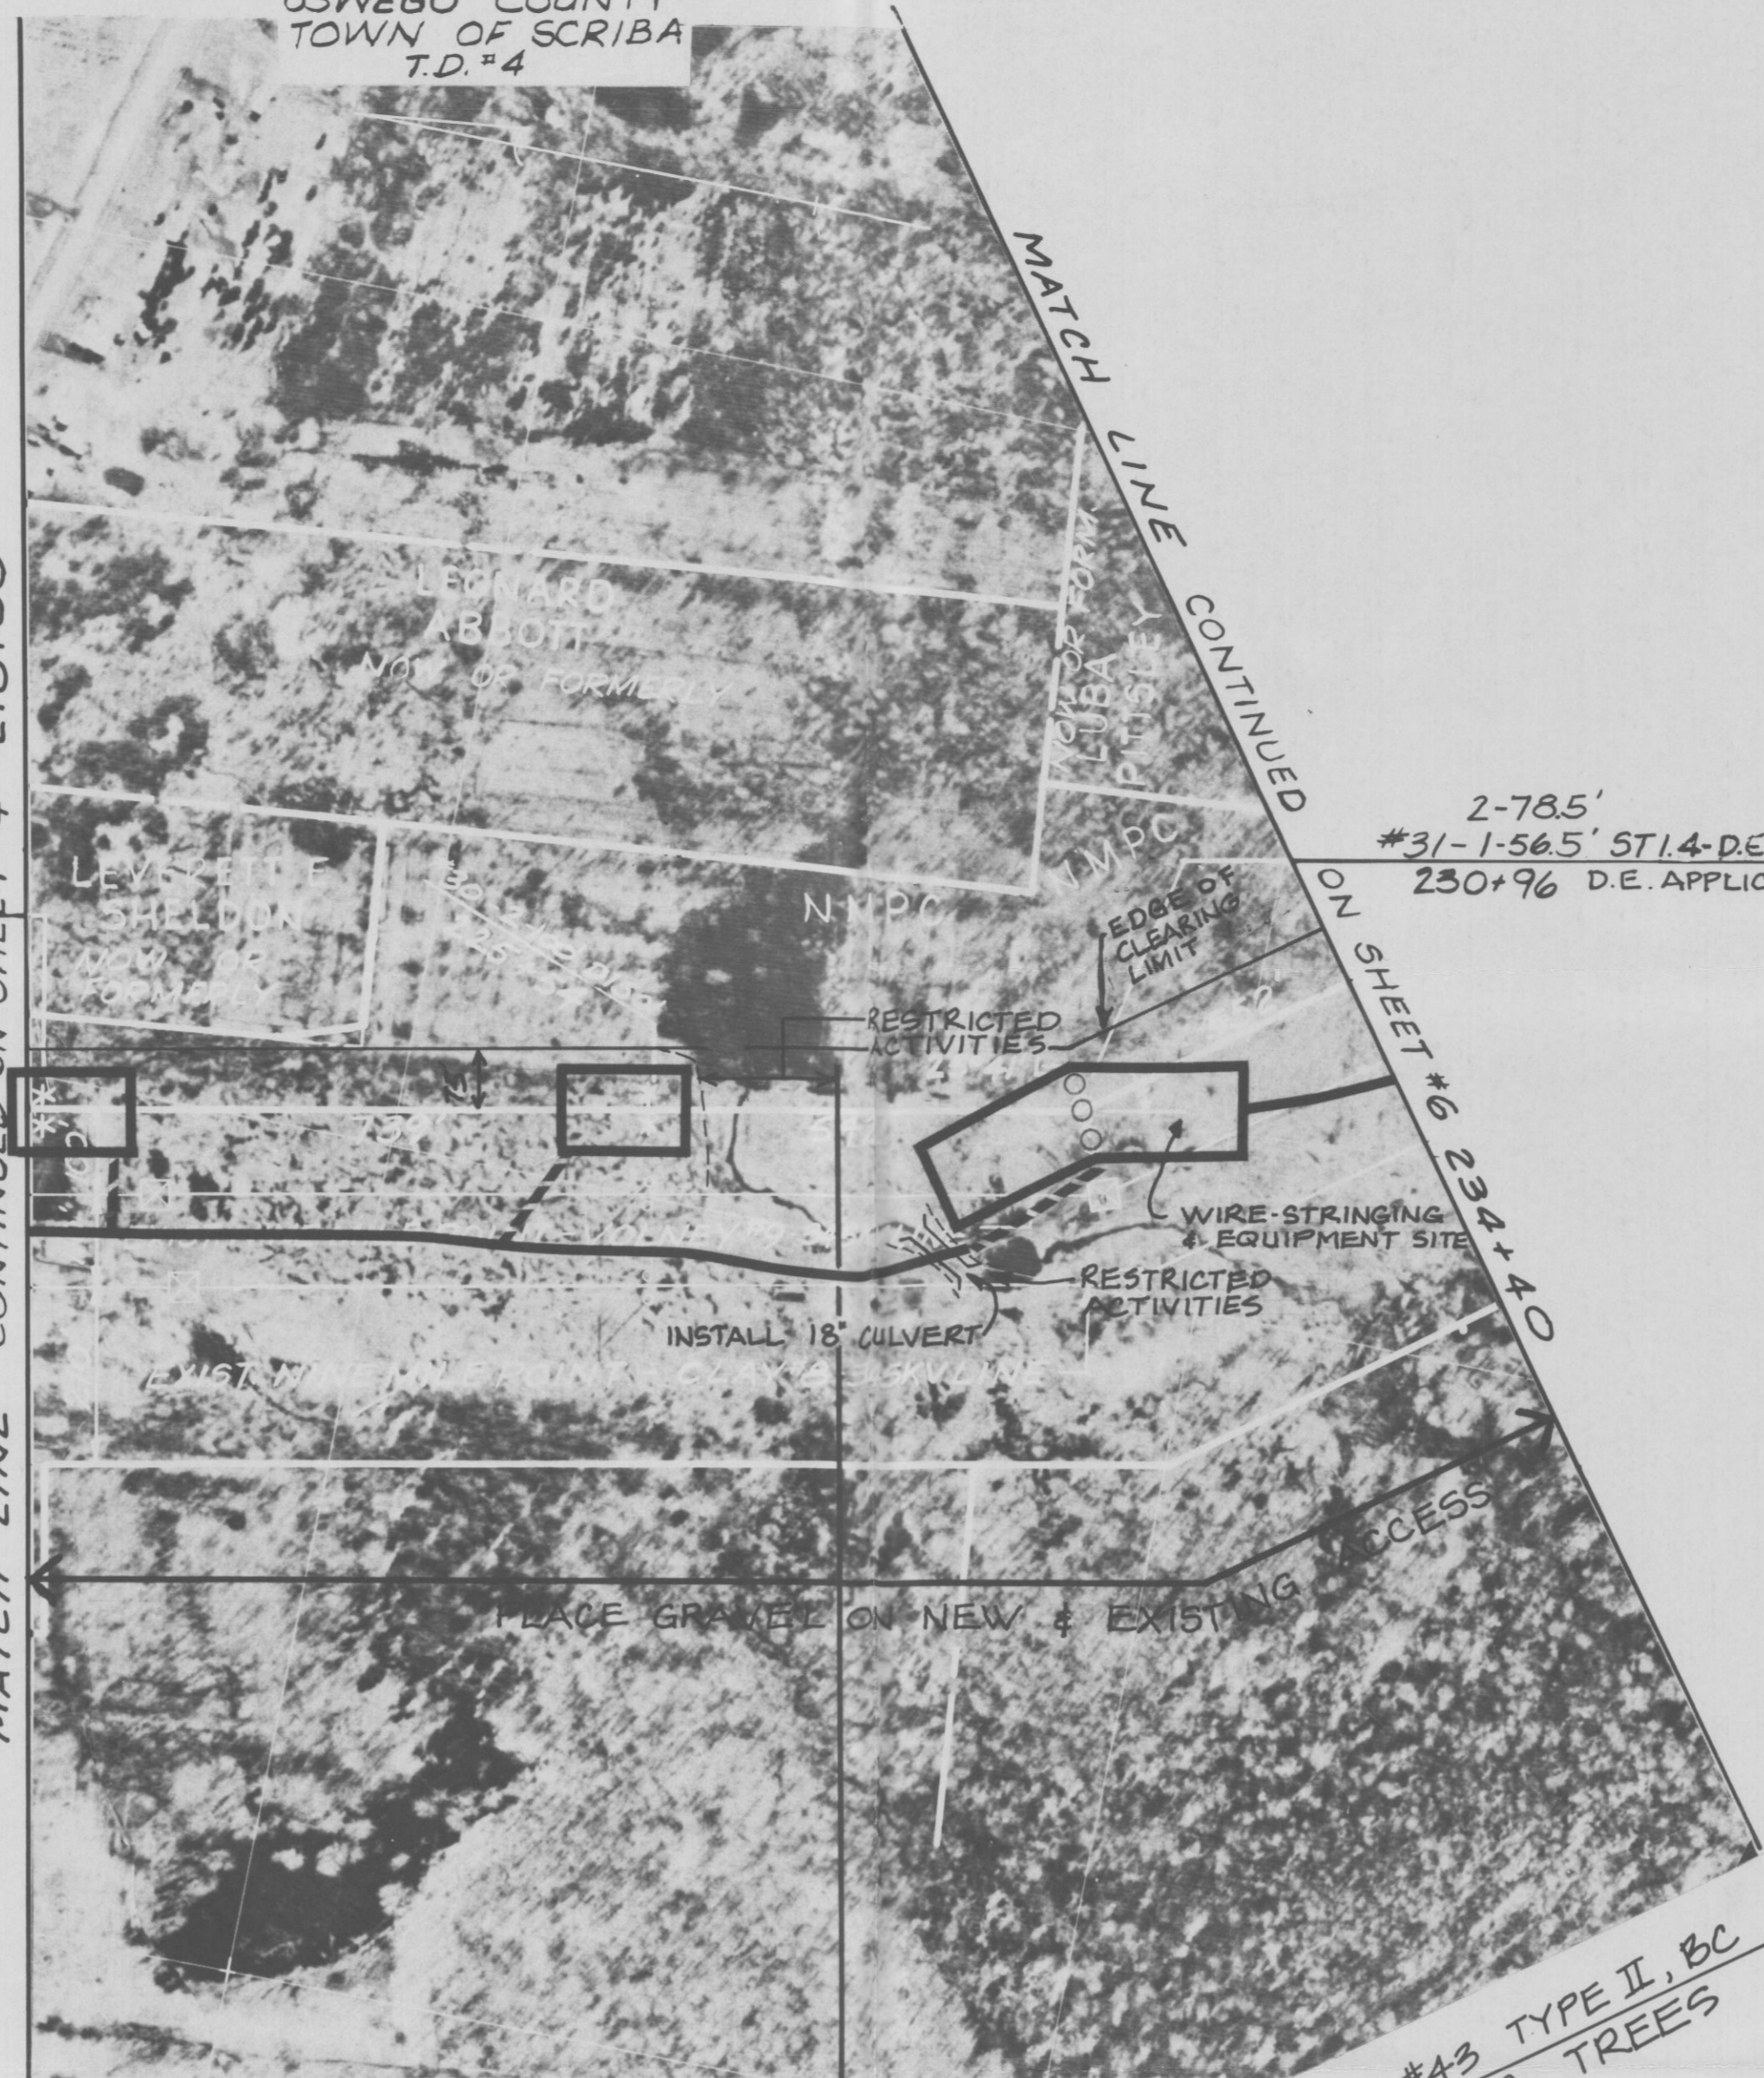

AREA #42 TYPE II, D

AREA #43 TYPE II, BC
DANGER TREES

SCALE 1"=200'

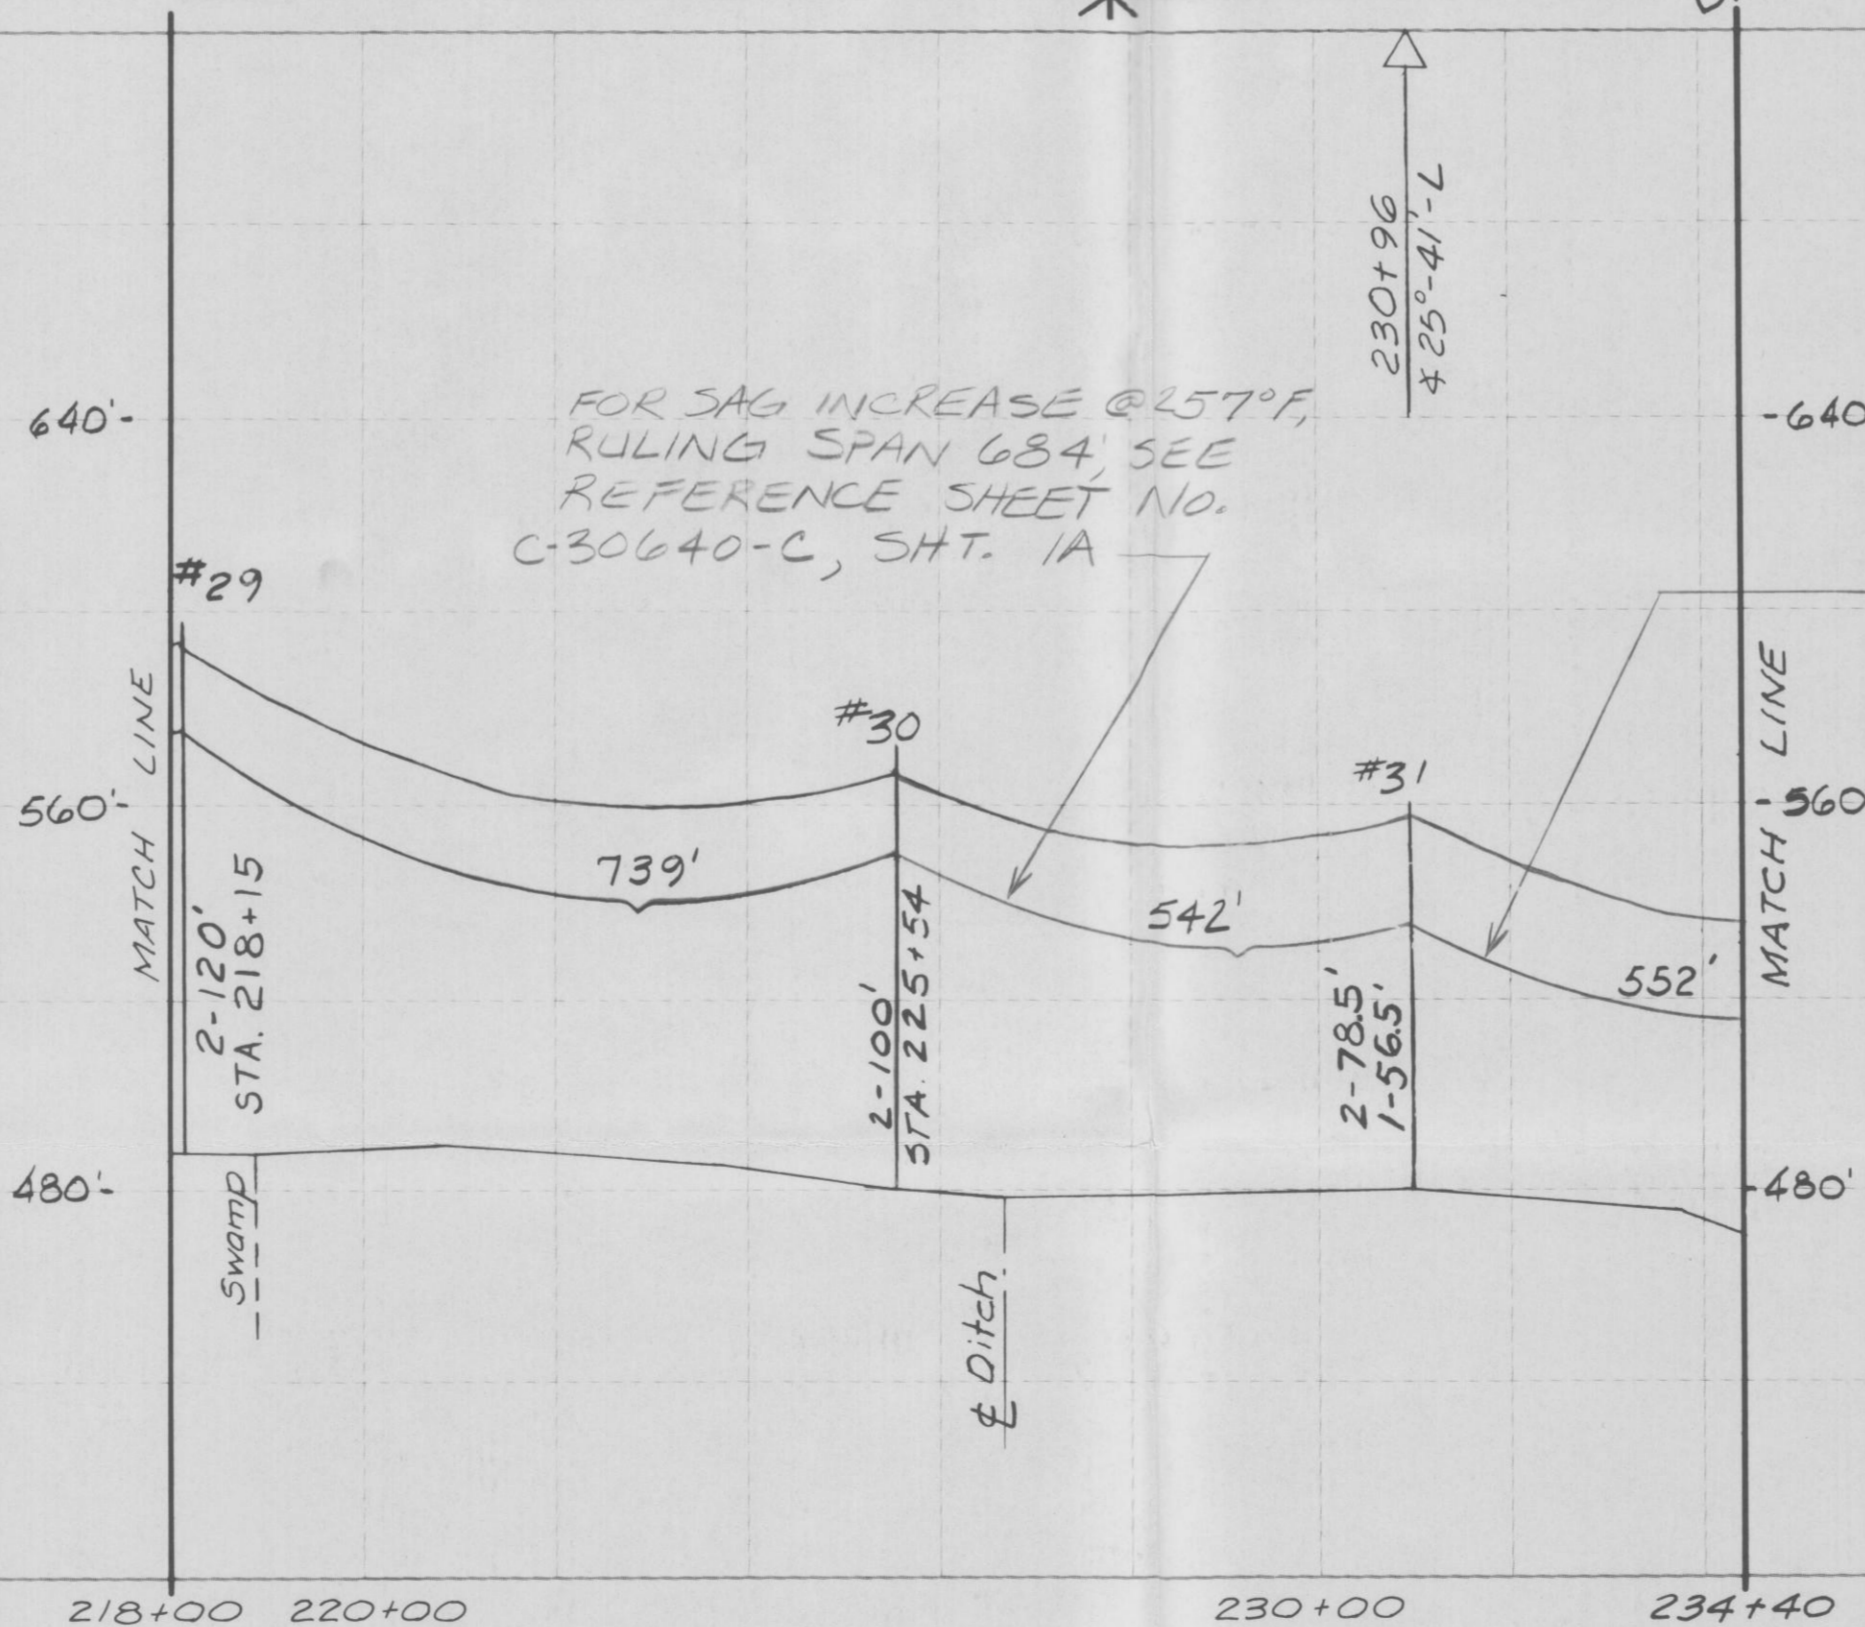

PROFILE

SCALES: HORZ 1"=200'
VERT. 1"=40'

NOTE:
FOR ALL PROPERTY INFORMATION
SEE DRAWING NO. C-20112-C.

8403210158 E

TI
APERTURE
CARD

PR # 2064

Docket # 80-416
Control # 8403200232
Date 84-02-15 of Document
REGULATORY DOCKET FILE

NIAGARA MOHAWK POWER CORPORATION SYRACUSE, N.Y.	
NINE MILE TRANSMISSION COMPLEX 345KV SCRIBA - VOLNEY #21 MOSAIC	
345KV-3#-60V	SINGLE CIRCUIT
B. THORPE DESIGNER	DATE 8-29-83
APP. J. J. [Signature]	APP. [Signature]
NO. DATE BY	DESCRIPTION OF REVISION
1 12/11/83 WE	FIRST ISSUE
CK. APP. [Signature]	APP. [Signature]
INDEX 6.2-S18-M5 NO. C-39195-C	

RIGHT-OF-WAY APPROVED *John P. Willis 7-2-83*