


1 2 3 4 5 6 7

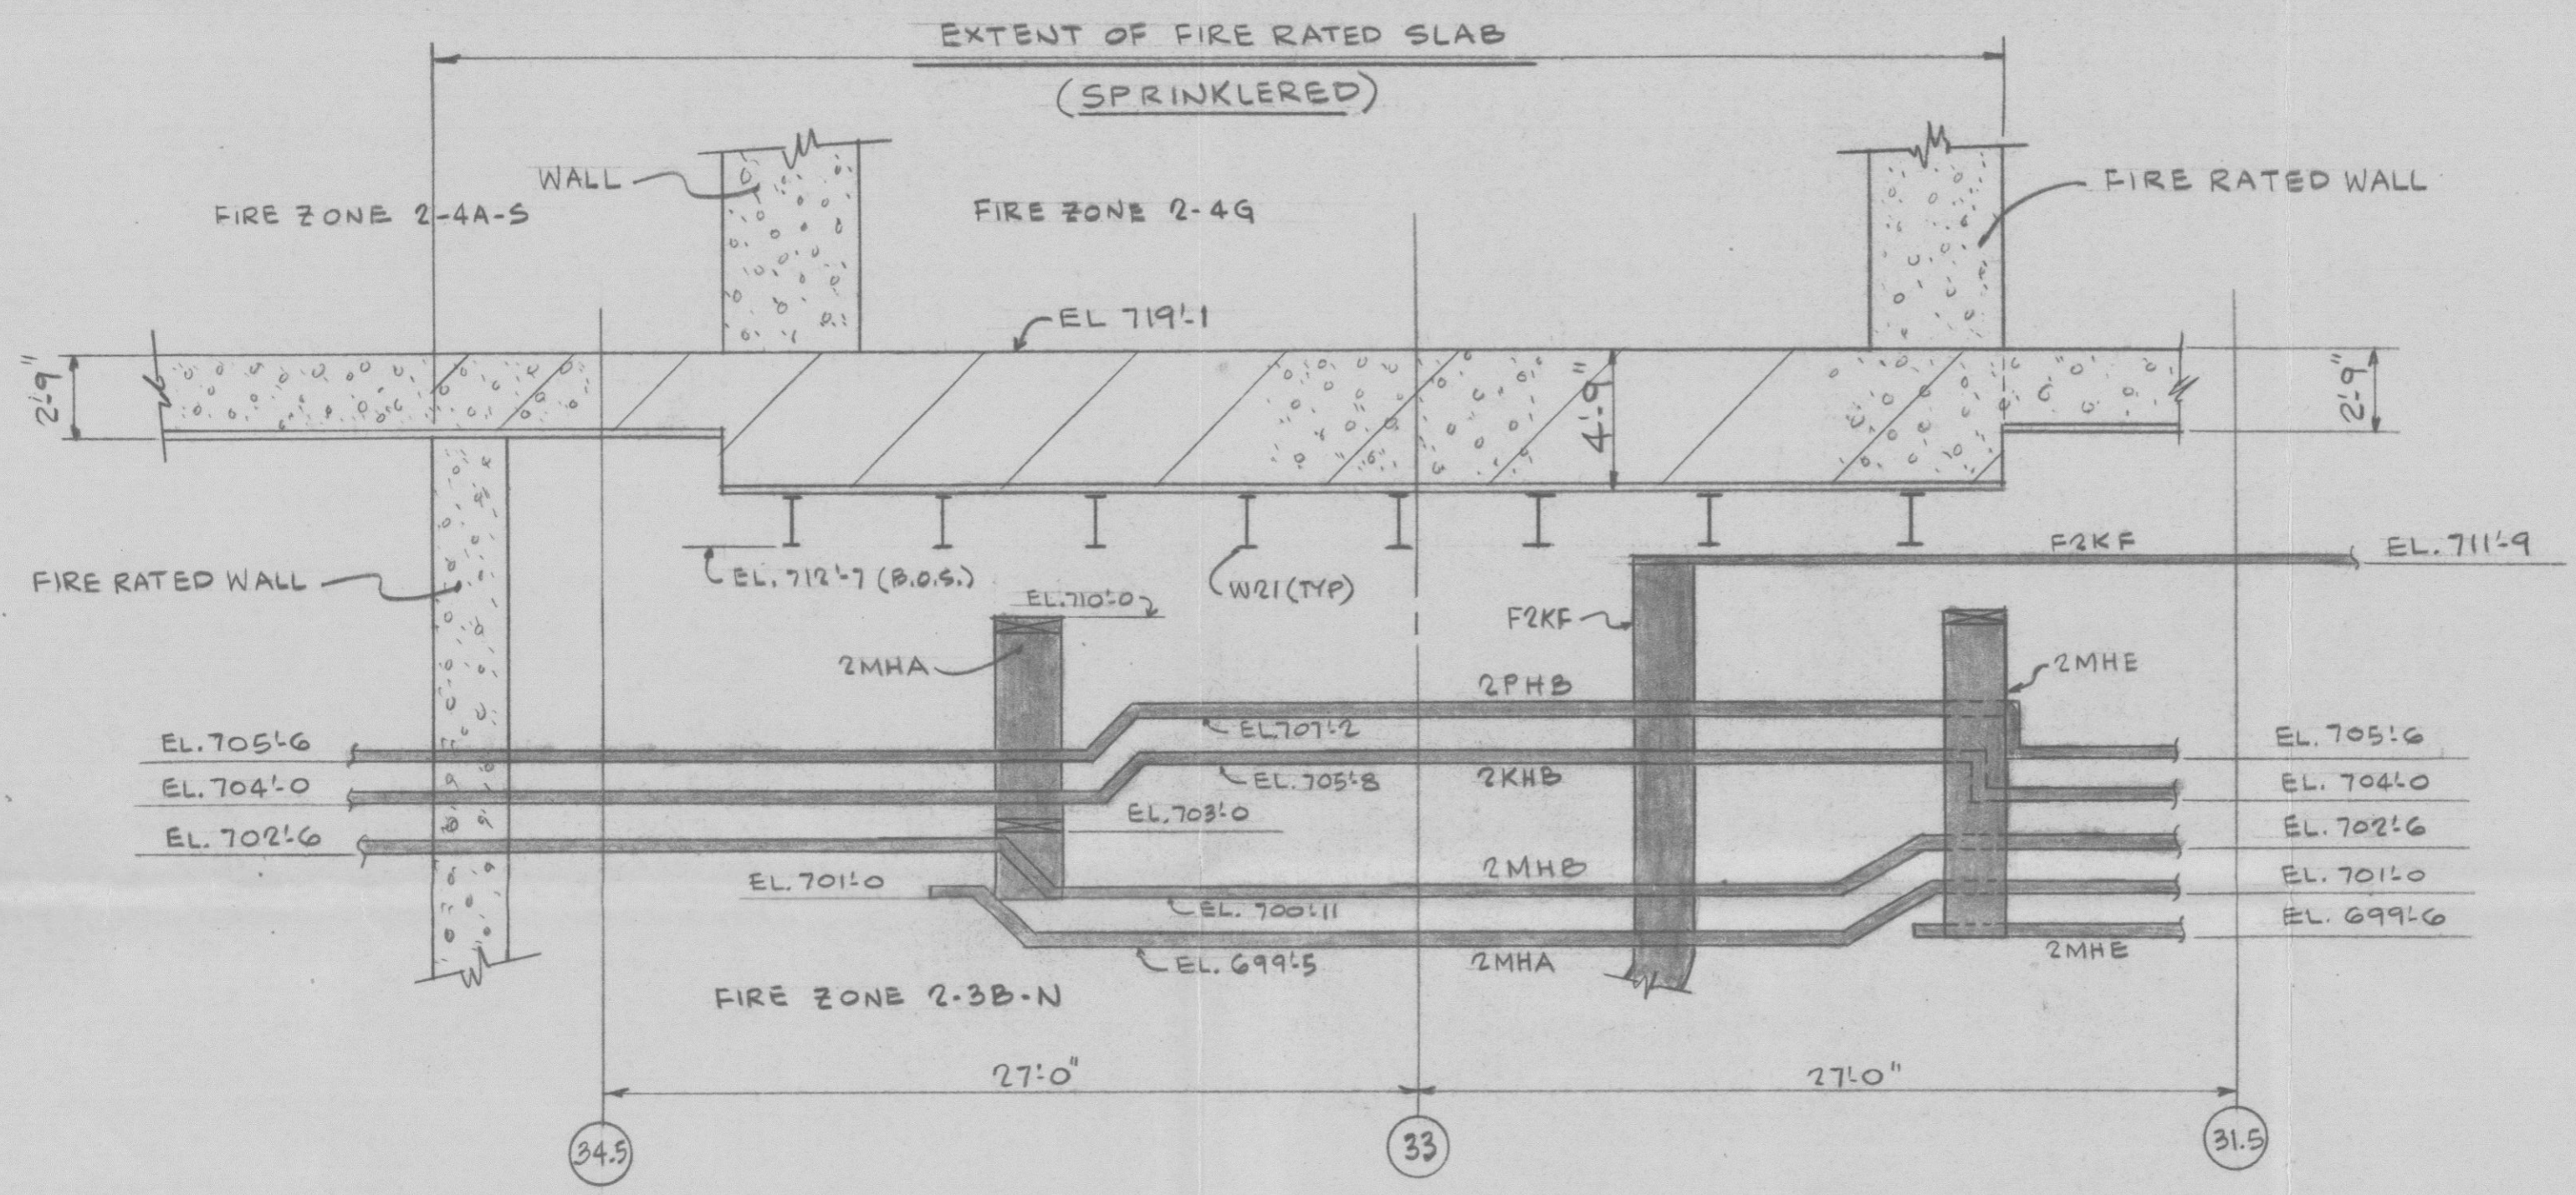

SECTION "A-A"
SCALE: 3/16" = 1'-0"


TI
APERTURE
CARD

AE DRAWING NO.		PP&L DRAWING NO.	
REFERENCE DRAWINGS			
0	INITIAL ISSUE	W T D	F E M T A G
REV	DESCRIPTION	DR	CH
NON-QUALITY RELATED DWG. CLASS 3			
SUSQUEHANNA S.E.S. UNIT # 2			
REACTOR BUILDING # 6			
APPENDIX R-DEVIATION REQ. 6			
FIRE RATED FL. SLAB EL. 719'-1			
AREA 30 & 32	ELEV. 719'-1	SCALE: NOTED	
PENNSYLVANIA POWER & LIGHT COMPANY ALLENTOWN PA.			
PP&L DRAWING NO.	SHEET NO.	REV. NO.	
C-206012	2	0	
AE DRAWING NO.	C-1772		C

8611060275

PP&L FORM 3505C (1/784)

60712

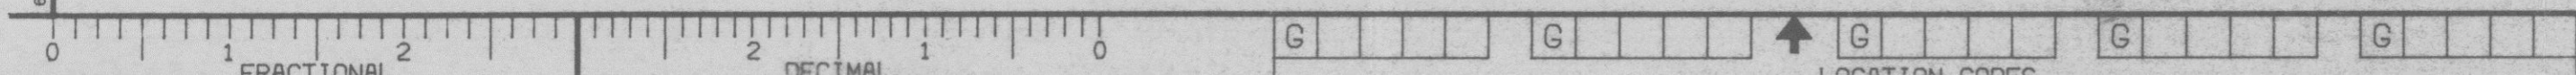

S