



1 2 3 4 5 6 7

EXTENT OF FIRE RATED SLAB

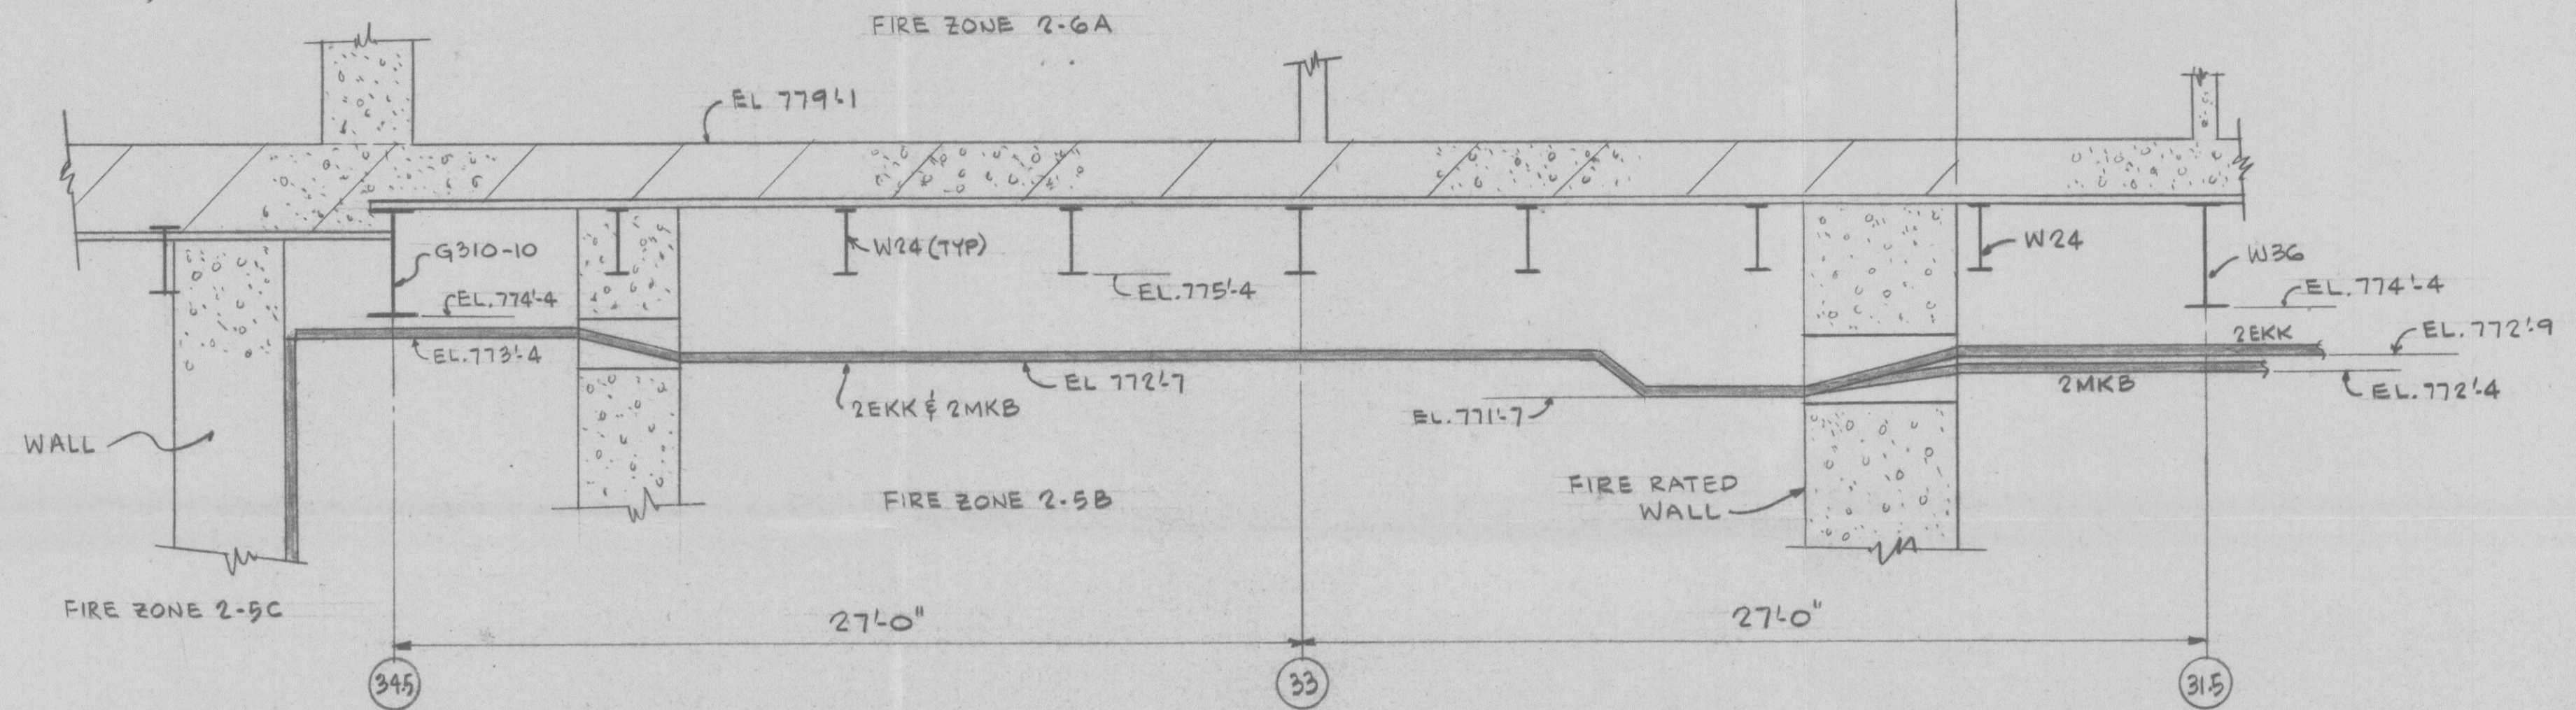

SECTION "A-A"
SCALE: 1/4" = 1'-0"

EXTENT OF FIRE RATED SLAB

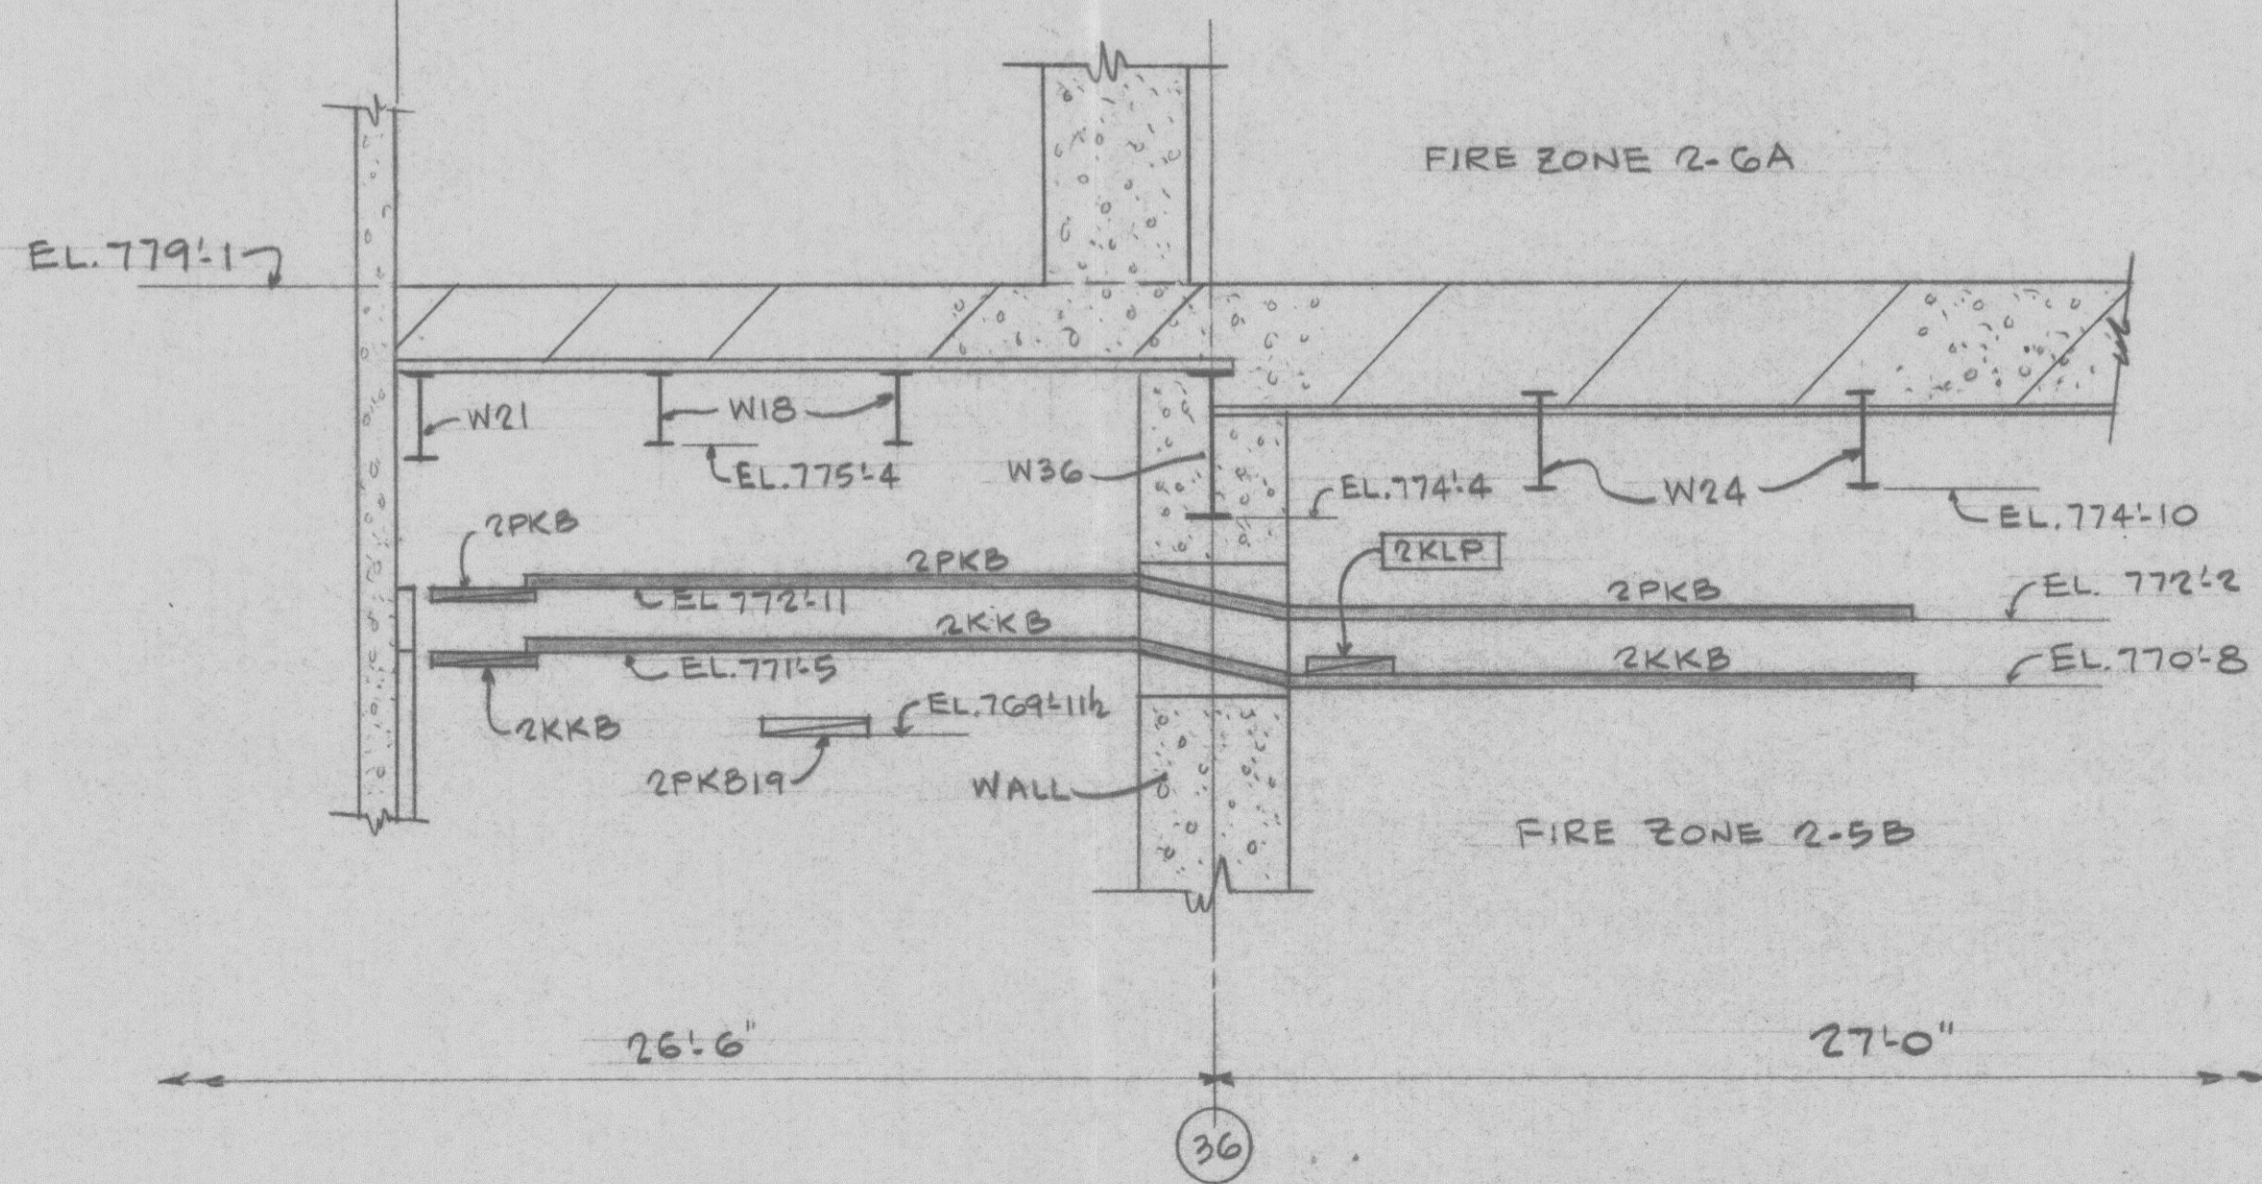

SECTION "B-B"
SCALE: 1/4" = 1'-0"

TI
APERTURE
CARD

AE DRAWING NO.		PP&L DRAWING NO.	
REFERENCE DRAWINGS			
0	INITIAL ISSUE	WT T D	F X M
REV	DESCRIPTION	DR	CH
NON-QUALITY RELATED DWG. CLASS 3			
SUSQUEHANNA S.E.S. UNIT # 2 REACTOR BUILDING APPENDIX R-DEVIATION REQ.#6 FIRE RATED FL.SLAB EL.779'-1			
AREA 30&32	ELEV.779'-1	SCALE: NOTED	
PENNSYLVANIA POWER & LIGHT COMPANY ALLENTOWN PA.			
PP&L DRAWING NO.	SHEET NO.	REV. NO.	
C-206015	3	0	
AE DRAWING NO.		C-1775	

8611060301 C

PP&L FORM 3505C (1/84)

60712

