

- NOTES:**
1. THIS WALL IS A FIRE ZONE BOUNDARY BUT NOT A FIRE AREA BOUNDARY.
 2. FOR LEGEND SEE DWG. H-11801.
 3. FOR GENERAL NOTES SEE DWG. H-11802.

BOUNDARY DIAGRAM NO.: 1X43-B07-10
FUNCTION(S) NO.: 1X43-07
PREPARED BY: M D STEPHENS
DATE: 3/26/98
REVIEWED BY: ALEX MORRISON
DATE: 7/20/98

LICENSE RENEWAL DOCUMENT

ACAD14 HL1181701


SOUTHERN COMPANY

LICENSE RENEWAL SCREENING FOR INFORMATION ONLY

EDWIN I. HATCH NUCLEAR PLANT UNIT No. 1 & 2
 FIRE HAZARDS ANALYSIS
 CONTROL BLDG. EL. 164'-0"

BY	CHKD	APPR	DATE	DESIGNED	LOCATION	DOCUMENT NUMBER	REVISION
TRM		LCF					
DATE		SCALE					
TRM	MDS	ASK		7/16"=1'-0"	10-502	HL-11817	A

Revision: A Date: 11-02-99
 APPROVED, ISSUED PER LICENSE RENEWAL BOUNDARY PACKAGES. DRAWING CREATED FROM H-11817, REV.5; BY TRM.

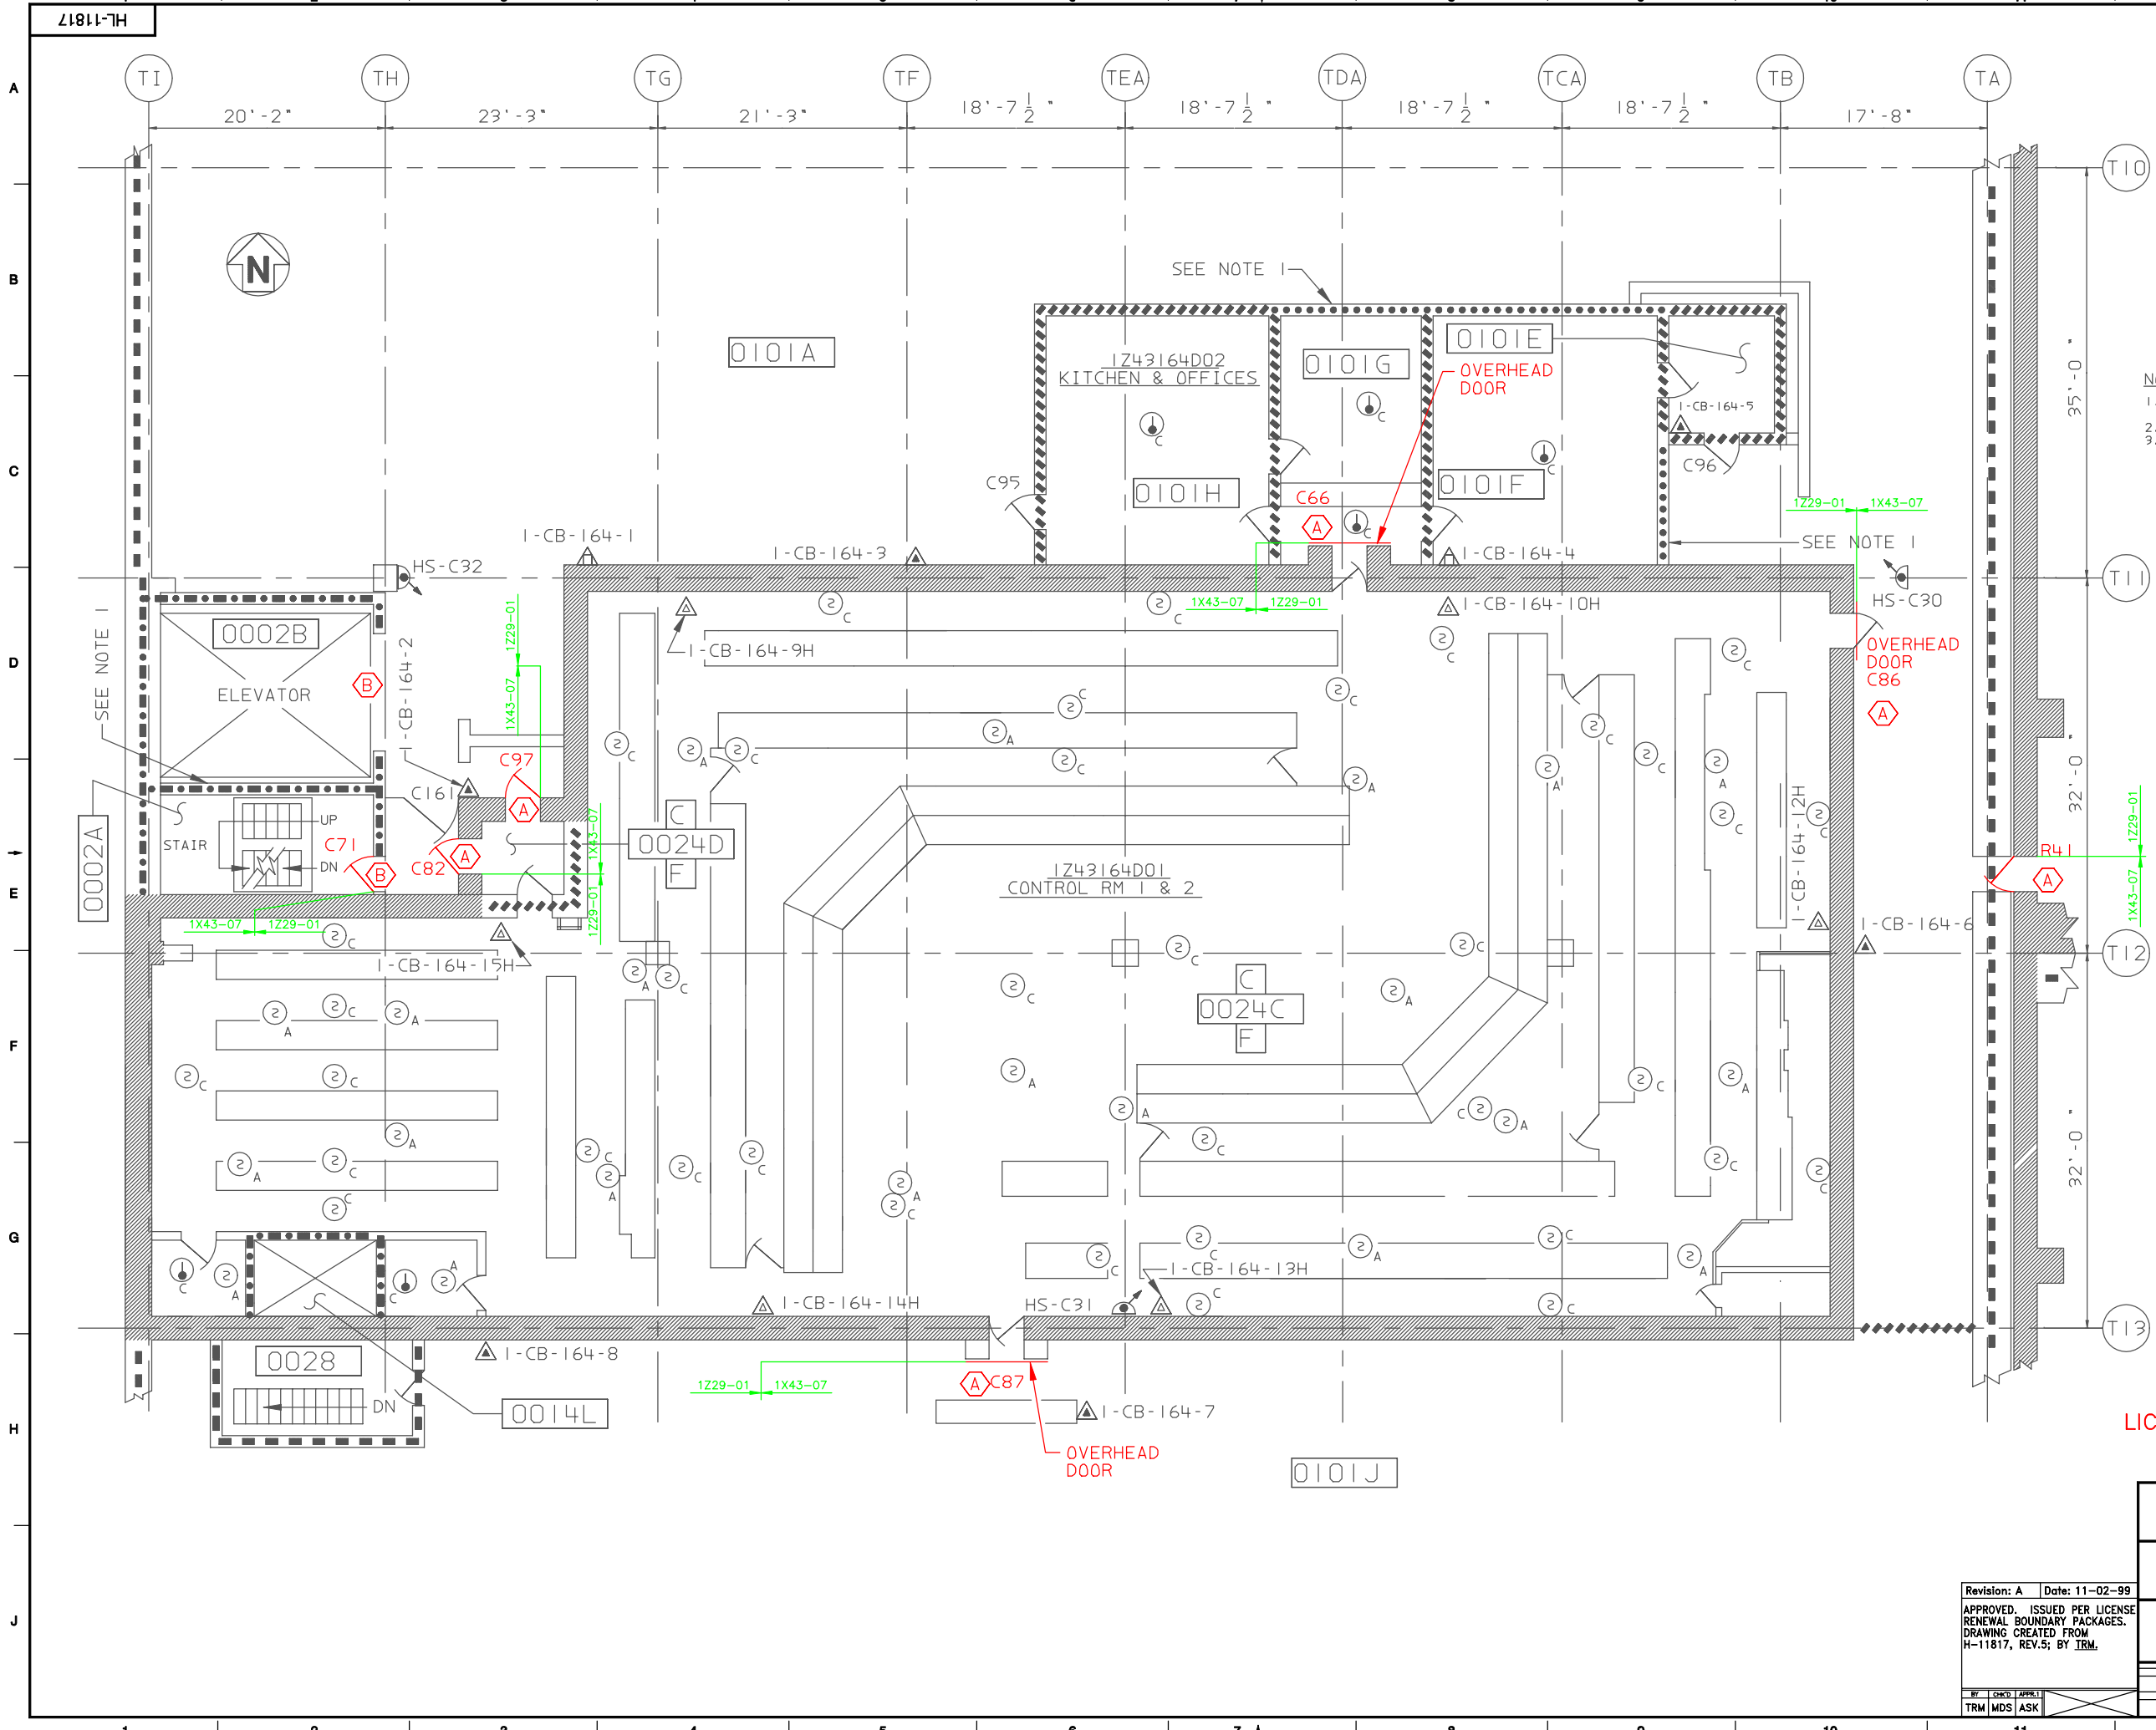

L1811-7H