


SCRAM DISCHARGE VOLUME PIPING

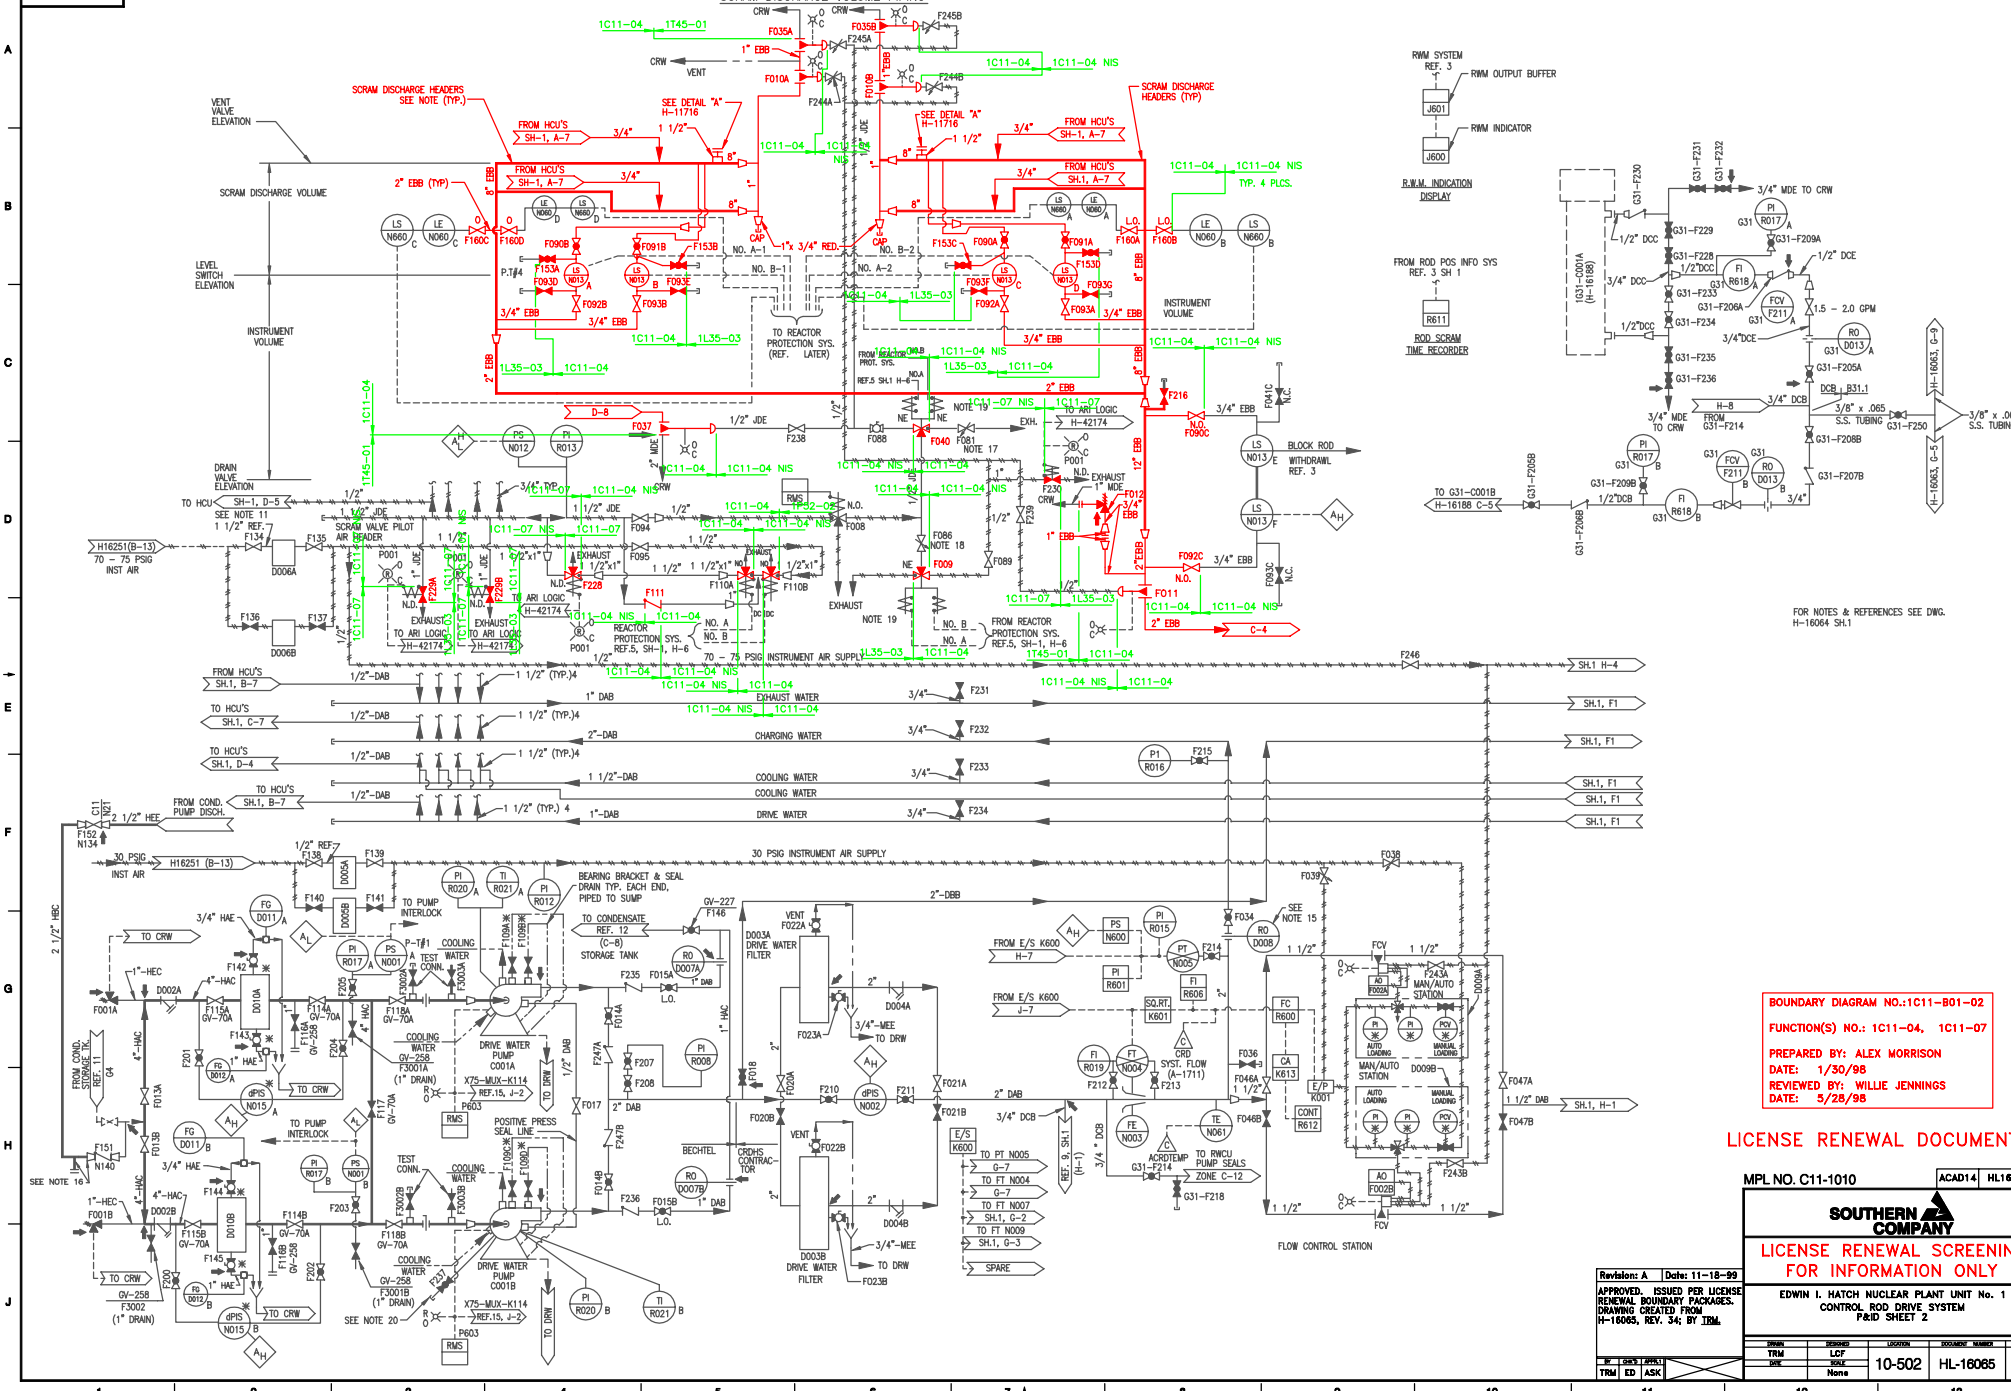

FOR NOTES & REFERENCES SEE DWG. H-16064 SH.1

BOUNDARY DIAGRAM NO.: C111-B01-02
FUNCTION(S) NO.: 1C11-04, 1C11-07
PREPARED BY: ALEX MORRISON
DATE: 1/30/98
REVIEWED BY: WILLIE JENNINGS
DATE: 3/28/98

LICENSE RENEWAL DOCUMENT

MPL NO. C11-1010 ACAD14 HL16065



LICENSE RENEWAL SCREENING FOR INFORMATION ONLY

EDWIN I. HATCH NUCLEAR PLANT UNIT No. 1 CONTROL ROD DRIVE SYSTEM P&ID SHEET 2

Revisions: A Date: 11-18-99
 APPROVED: ISSUED PER LICENSE RENEWAL PACKAGE.
 DRAWING CREATED FROM H-16065, REV. 34, BY JTM.

DATE	DESCRIPTION	LOCATION	DOCUMENT NUMBER	REVISION
10-502	None	None	HL-16065	A