




EXPIRES ON  
MAR 27 2000

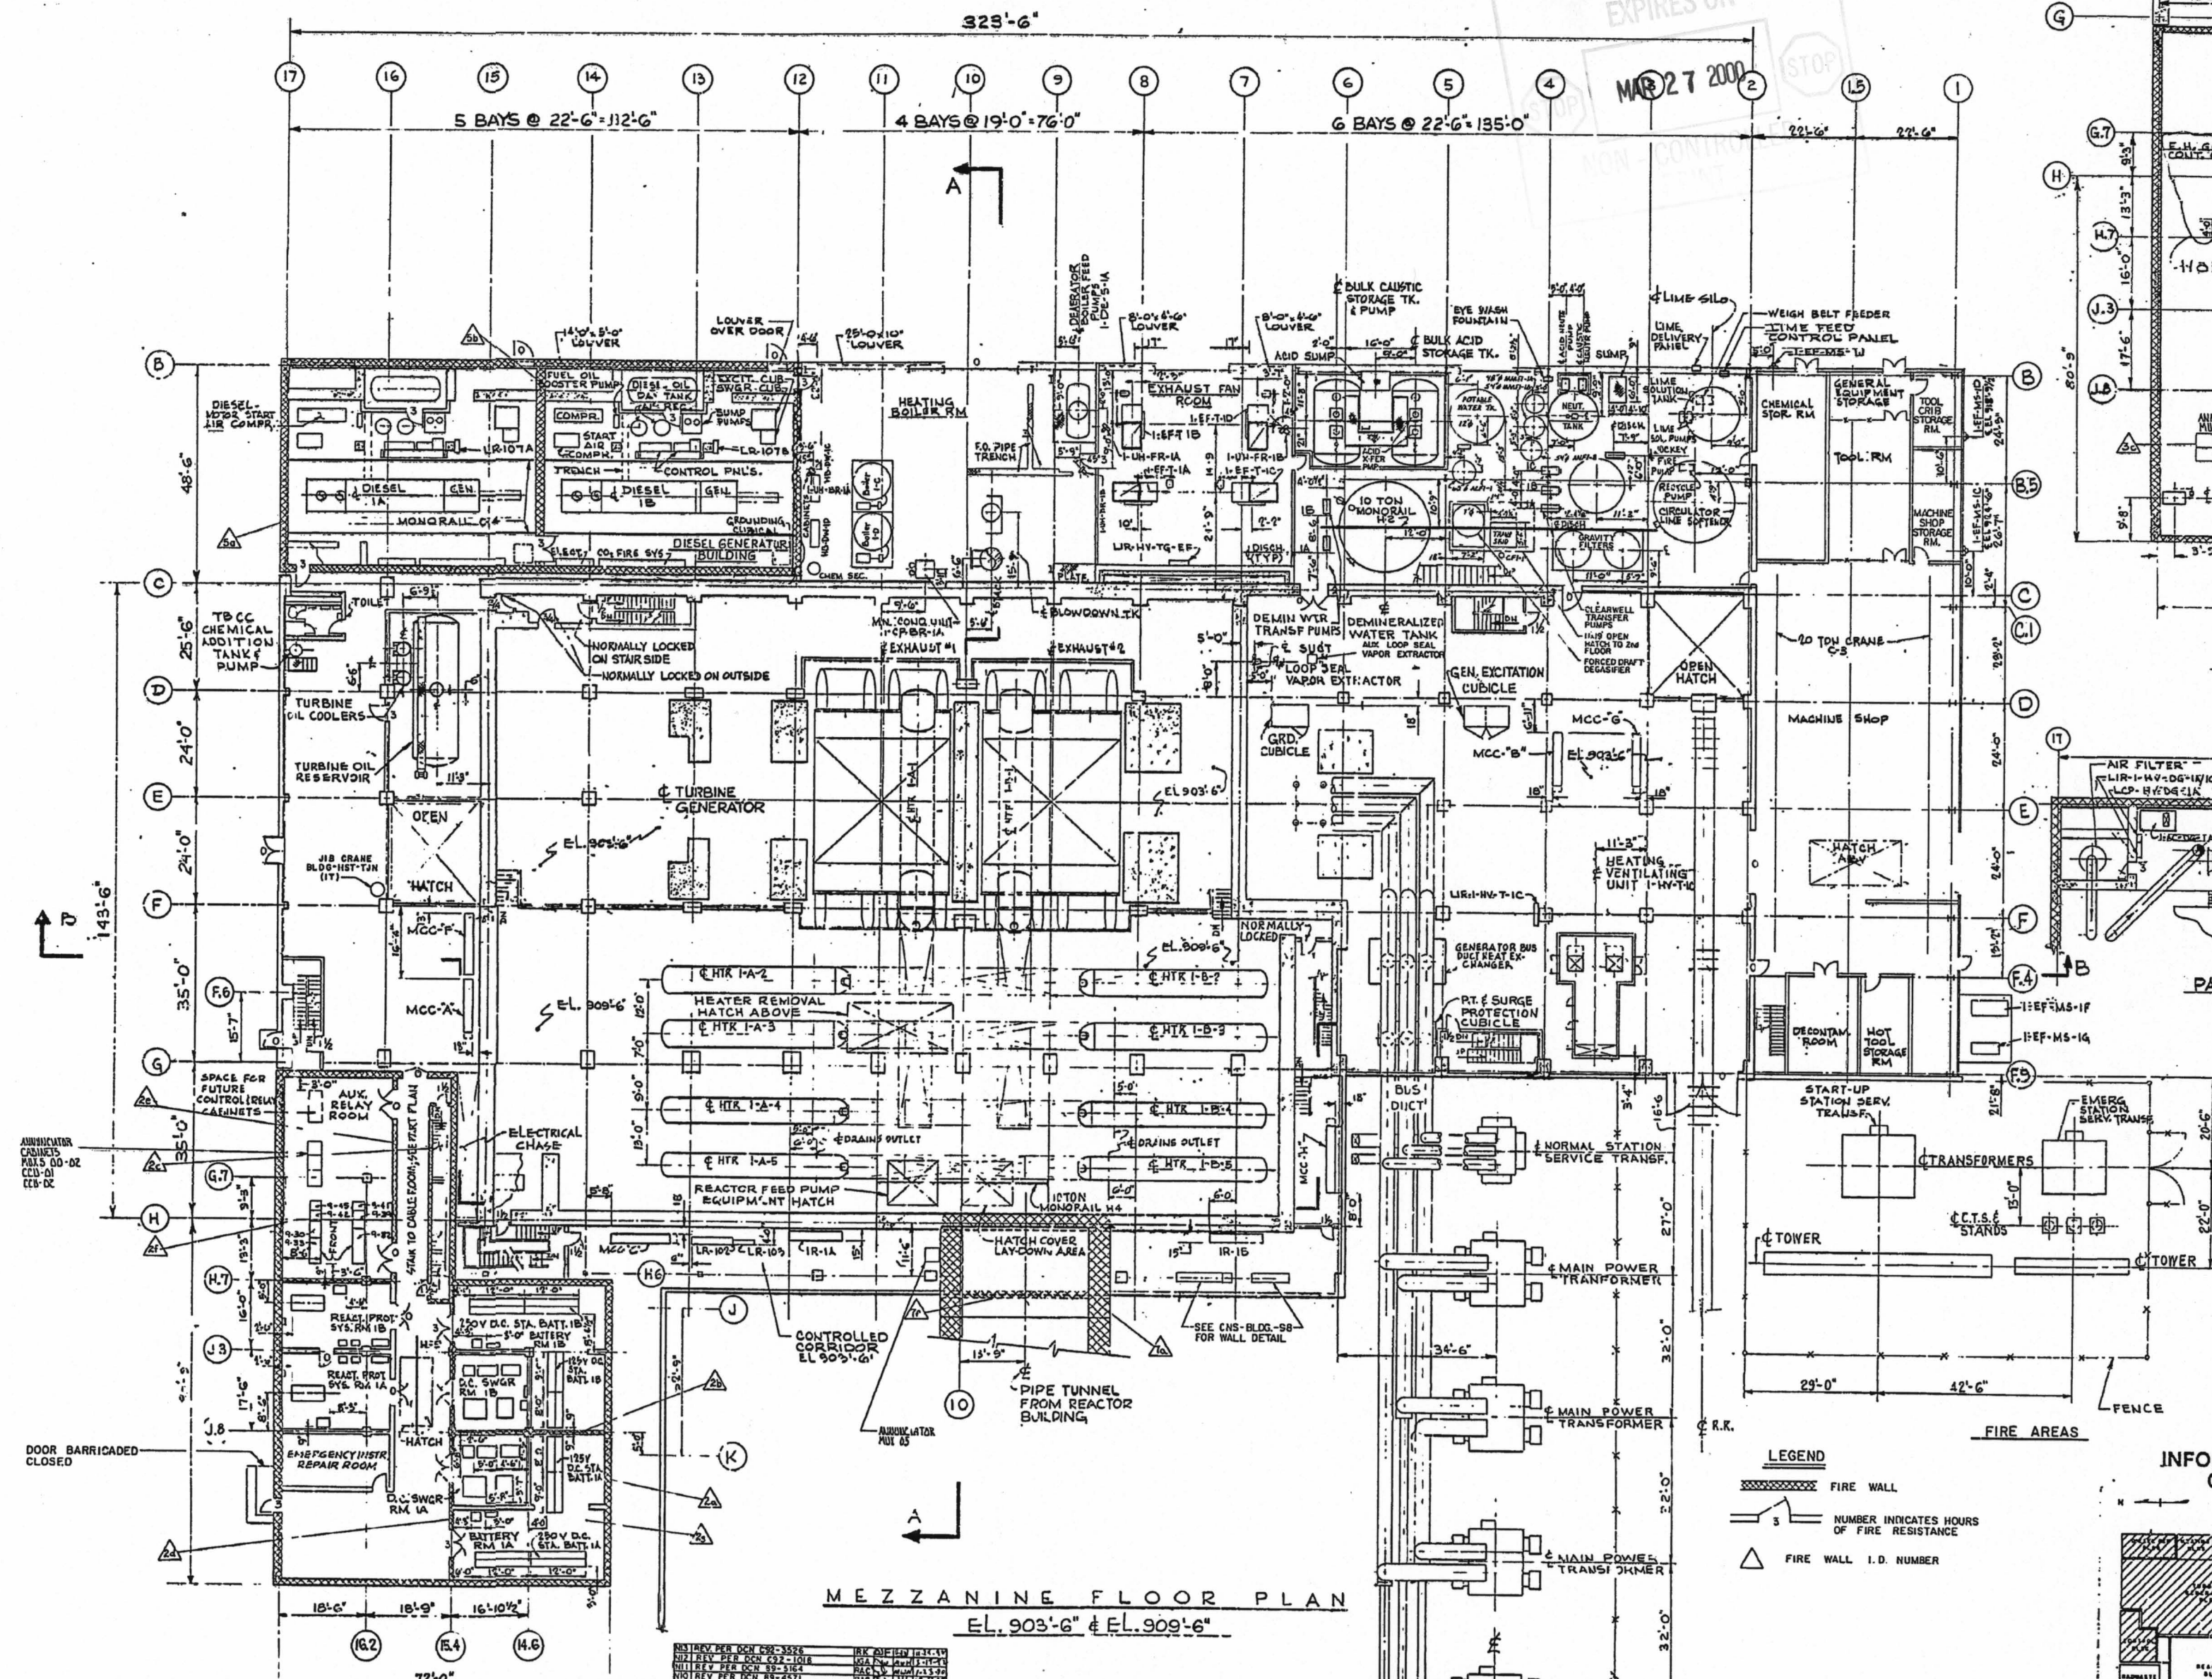


MEZZANINE FLOOR PLAN  
EL. 903'-6" & EL. 909'-6"

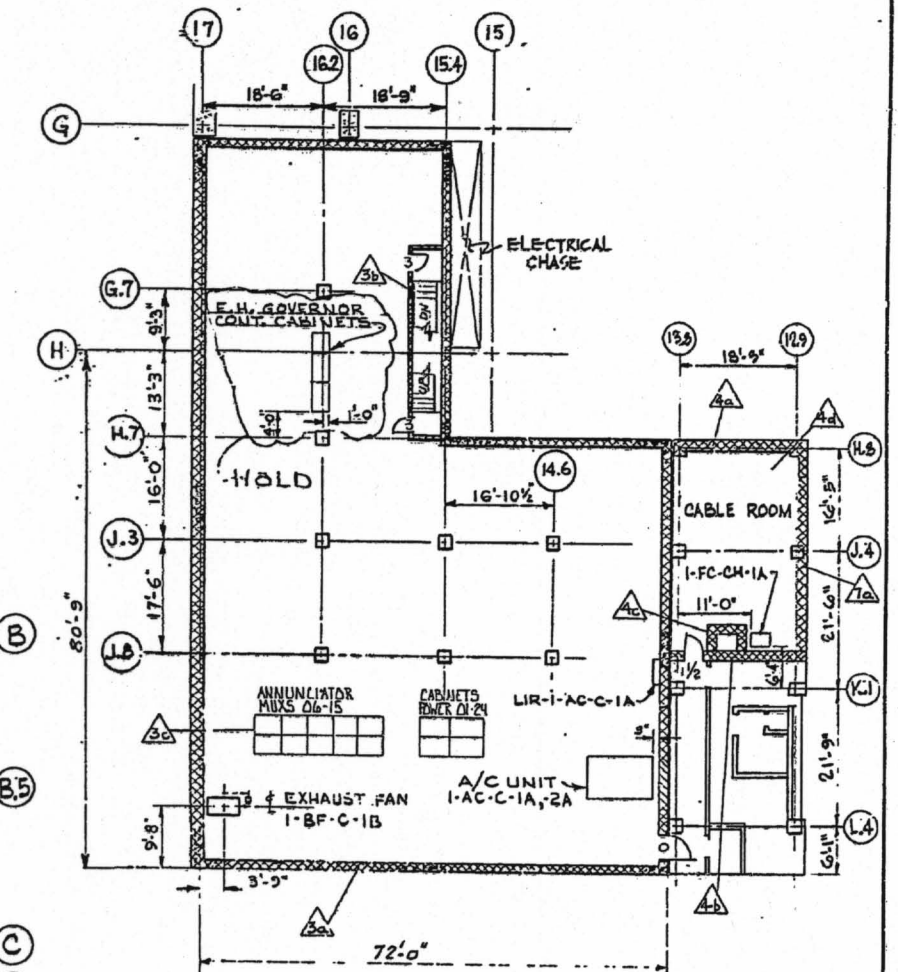

CABLE ROOM PLAN  
EL. 918'-0"

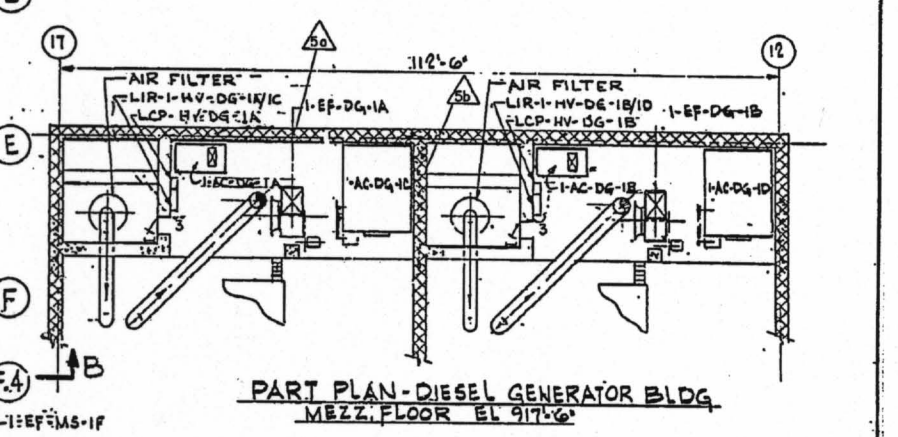

PART PLAN-DIESEL GENERATOR BLDG.  
MEZZ. FLOOR EL. 918'-0"

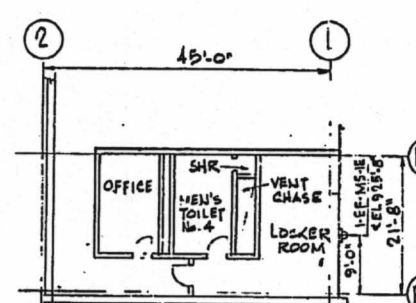

PART PLAN-MACHINE SHOP  
FLOOR EL. 918'-0"

LEGEND  
FIRE WALL  
NUMBER INDICATES HOURS OF FIRE RESISTANCE  
FIRE WALL I.D. NUMBER

INFORMATION ONLY

Table with columns: NO., REVISIONS, DATE, APP. DATE. It lists various revision numbers and their corresponding dates and approvers.

454003641

BURNS AND ROE, INC.  
ENGINEERS AND CONSTRUCTORS  
NEW YORK, N. Y.

GENERAL ARRANGEMENT  
TURBINE BUILDING  
MEZZANINE FLOOR PLAN

CONSUMERS PUBLIC POWER DISTRICT  
COOPER NUCLEAR STATION

W.O. 2520  
DWG. 2051

Large table of revisions and changes. Columns include: REV. NO., REVISION, BY, CHKD, APP, DATE, and a detailed description of the change. It lists numerous technical modifications to the floor plan.

D-17