


PID-1-WG-D20773

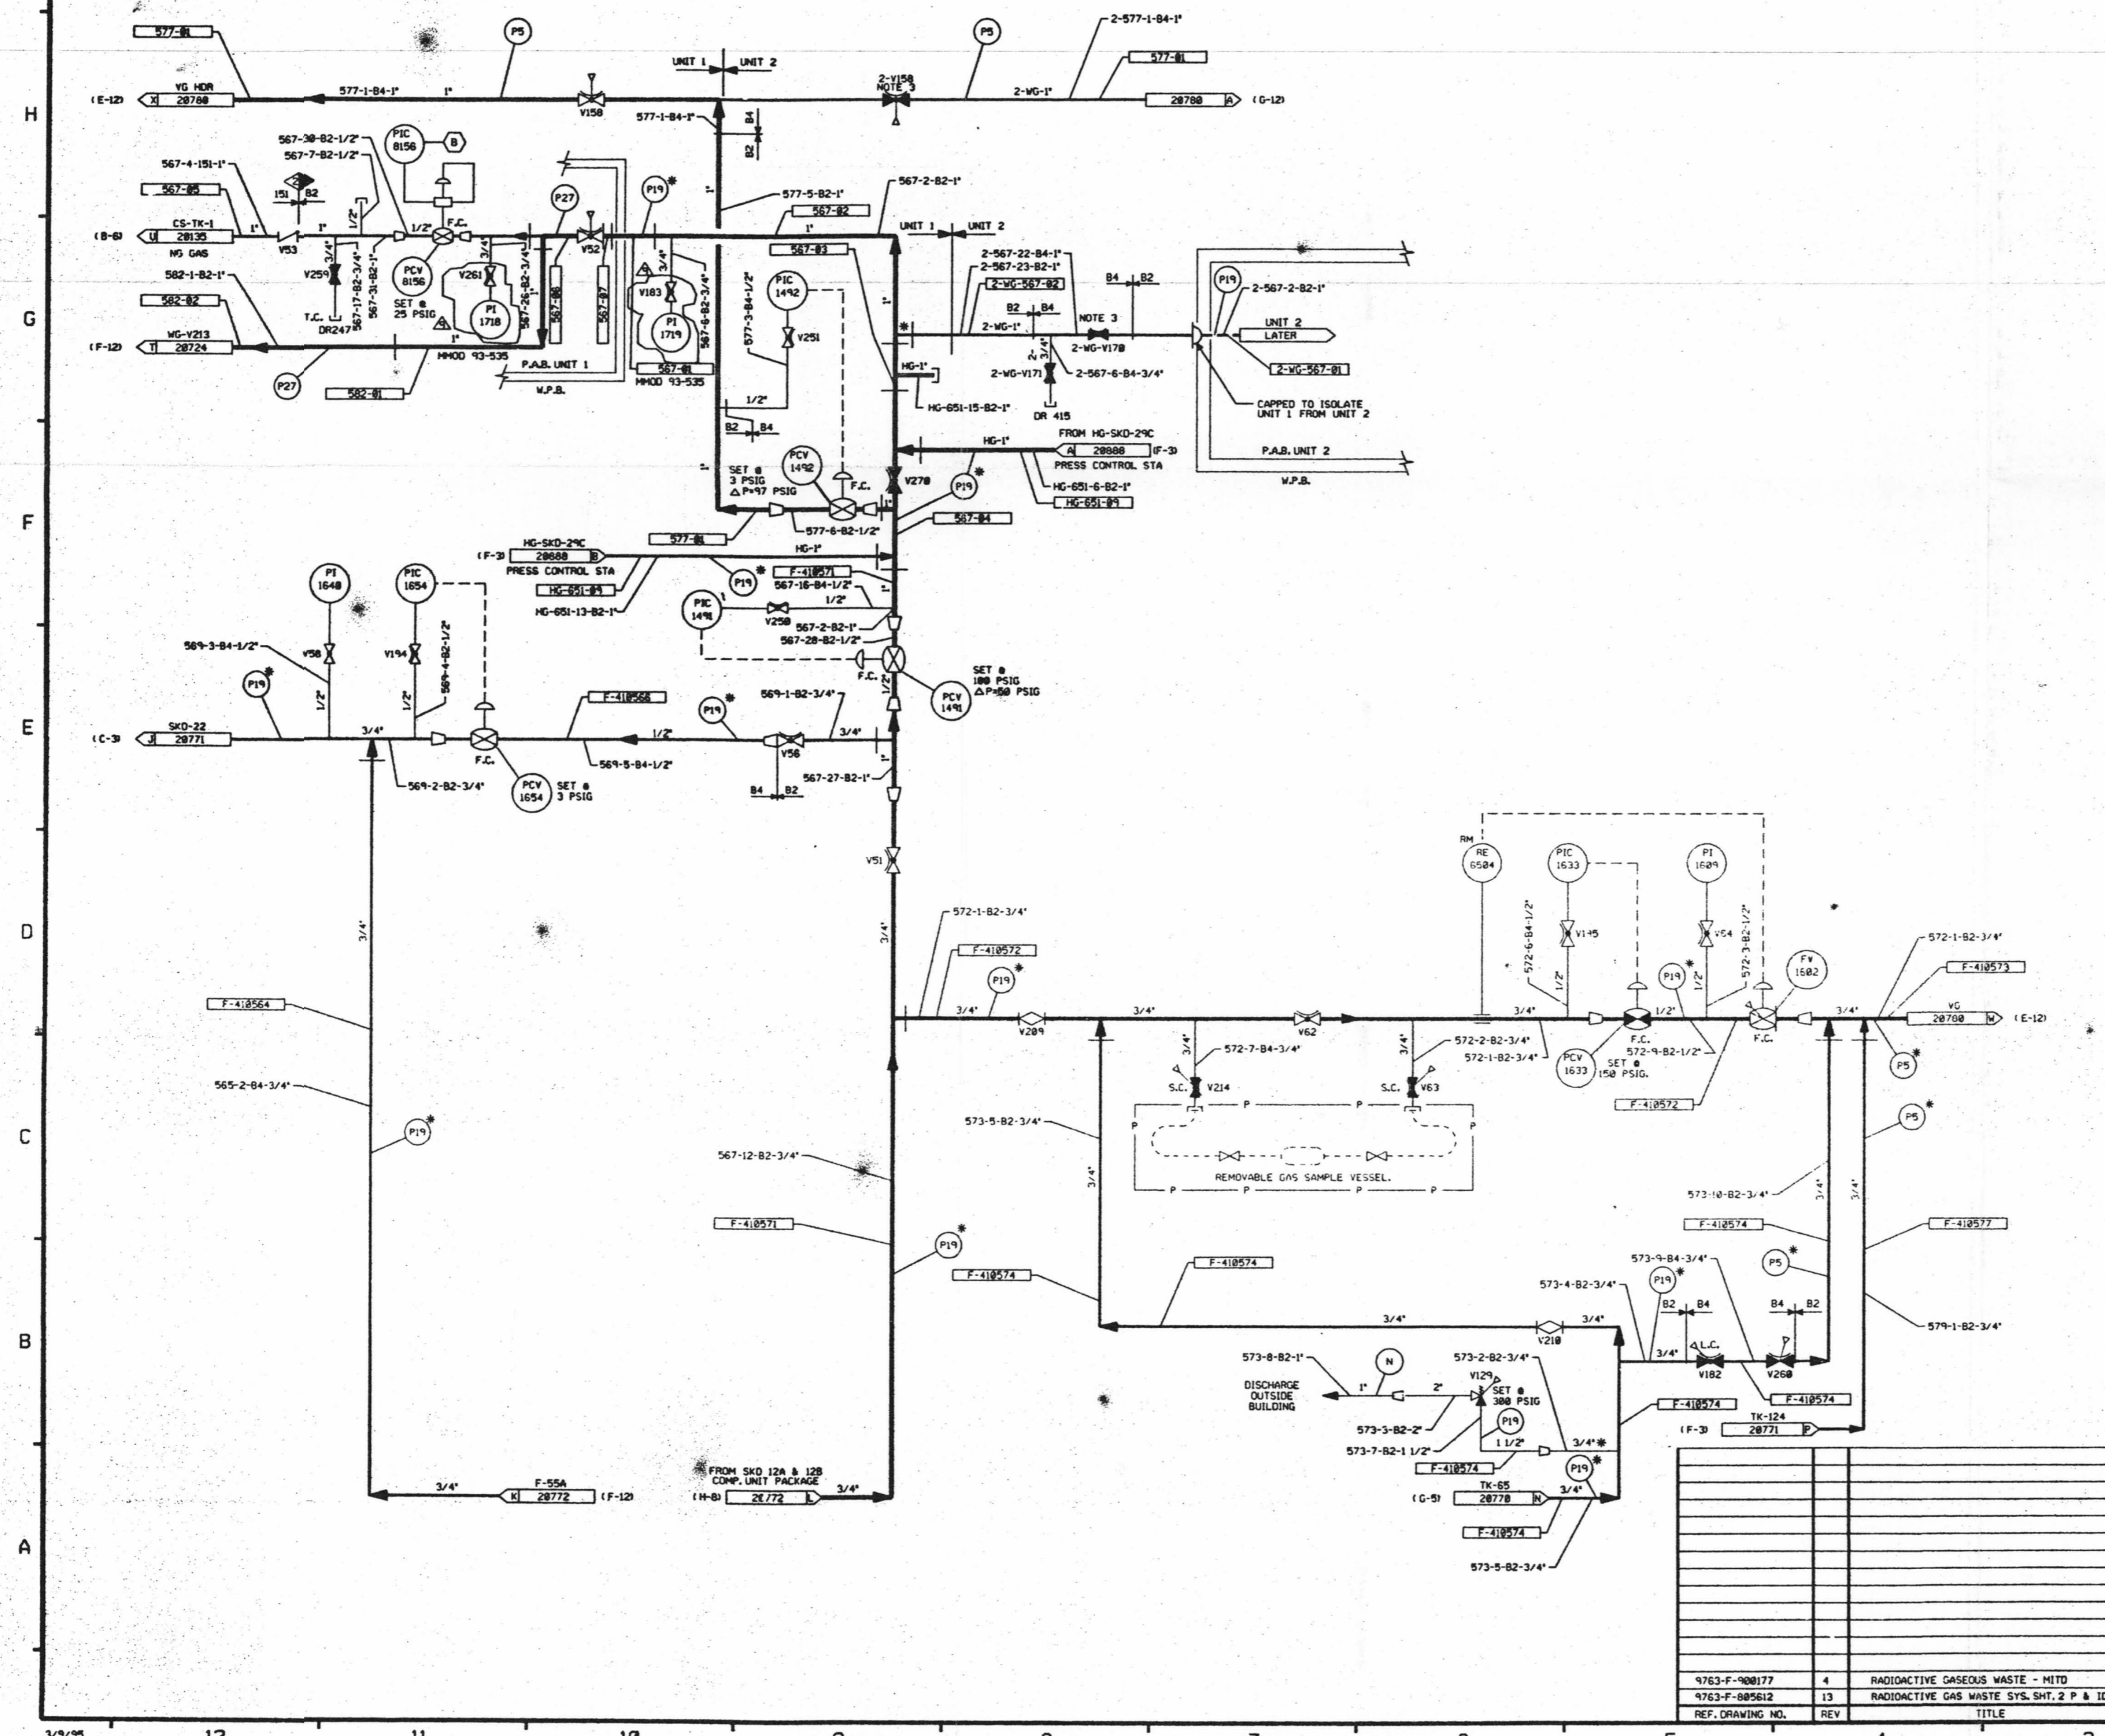

FOR PAID REFERENCE DRAWINGS, SYMBOLS AND ABBREVIATIONS REFER TO DRAWINGS PA10 - LEGEND 1 AND PA10 - LEGEND 2

LEGEND

DESIGN SYMBOL	DESIGN PRESSURE	TEST PRESSURE	MIN. TEST TEMP. °F	TEST MEDIUM
TEST BOUNDARY				
PS	INTEGRITY TEST - IS	15 PSIG	16/22.5 PSIG	35 °F AIR/N ₂
PI9	INTEGRITY TEST - IS	350 PSIG	428/525 PSIG	35 °F AIR/N ₂
P27	INTEGRITY TEST	75 PSIG	94/100 PSIG	35 °F AIR/N ₂
PS	(SEE NOTE-B)	15 PSIG	16/22.5 PSIG	35 °F AIR/N ₂
PI9	(SEE NOTE-B)	350 PSIG	428/525 PSIG	35 °F AIR/N ₂
N	NO TEST REQUIRED			

NOTE: A. VENTS & DRAINS WITH CAPS/BLIND FLANGES ETC. SHALL BE TESTED UP TO THE CAP AND VALVE SHOWN OPEN.
 B. LINES MARKED WITH AN ASTERISK (*) INDICATES PIPING AND COMPONENTS TO BE TESTED AS PER GUIDE 1143 ALL OTHER LINES MAY BE INSERVICE TESTED OR TESTED PER THE LEGEND.

- NOTES:**
1. WORK THIS DRAWING WITH DRAWINGS 2876A, 2877A, 2877L & 2877Z.
 2. ALL PIPING, EQUIPMENT, COMPONENTS, & INSTRUMENTS HAVE SYSTEM PREFIX "1-WG" UNLESS NOTED OTHERWISE.
 3. THIS VALVE TO BE LOCKED CLOSED DURING UNIT 2 CONSTRUCTION.
 4. ALL PIPING & INSTRUMENTS ARE SAFETY CLASS NMS UNLESS OTHERWISE NOTED.
 5. △ INDICATES REVISION LEVEL.
 6. DELETED
 7. CLEANLINESS CLASS "B"
 8. DELETED
 9. SYSTEM DESCRIPTION NUMBER IS 50-33
 10. INSTRUMENT REFERENCES:
 - (B) FROM CS-PT-115 ON PAID CS-28725

PORTIONS OF THIS DRAWING ARE
NUCLEAR SAFETY RELATED

REV	DATE	DSGN	DRWN	CHKD	SES	DESCRIPTION
9	3/1/78	BCL	APL	APL	REC	INCORP. MHOD 930535 CA'B
8	12/2/74	DWS	BCL	MPW	MHD	INCORP. MHOD 930545 CA'B
7	6/3/74	DWS	BCL	MPW	IM	INCORP. MHOD 940505 CA'B & 2
6	10/2/70	DWS	BCL	MRB	WFZ	INCORP. DCR 810001 CA'B
5	10/2/70	GPM	FCB	JM	MRB	ISSUE 2877-2878-2879-2880
4	10/2/70	MRB	RMC	JC	MPW	INCORP. MHOD 90-681 CA'B
3	12/28/69	MRB	JM	PAK	APL	INCORP. DCR 87-268 CA'B & 88-311 CA'B
2	4/28/68	GPM	RMC	APL	BCL	REVISED NOTE 4, LEGEND NOTE 1 & 2 TO A & B, V218 VALVE SYMBOL FROM NORMALLY CLOSED TO OPEN, CONT. DWS NO. & COORD. ADDED F.C. FOR F.P. SYSTEM & 95088 FOR VALVE P.C. PIPING LOOP & LOGIC. INT-58088A FOR VALVE P.C. LOGIC. DELETED NOTE 8 AND BUILDING BOUNDARY SYMBOL.
1	1/28/68	MRJ	TAK	WRD	BCL	MODEL CONTINUATION FLAG CORRS. REMOVED CAP PER ECA 15/11/68. REMOVED UNNECESSARY INSTRUMENTS FROM HG SYS. DELETED NOTE 4, LEGEND NOTE 2, MTD, 95088 & 95088A FROM HG SYS. DELETED PIPING LOOP FROM IS TO 84 FOR P.C. LOGIC. DELETED DRAIN AND FLANGES PER LEG. 13/11/68.
8	6/27/66	OPD	WAK	BCL	JMS	ISSUED FOR OPERATIONS

North Atlantic Energy Service Corporation

WASTE GAS SYSTEM
 DETAIL

PID- 1-WG-D20773

REF. DRAWING NO.	REV.	TITLE
9763-F-908177	4	RADIOACTIVE GASEOUS WASTE - MITD
9763-F-805612	13	RADIOACTIVE GAS WASTE SYS. SHT. 2 P. & 10

D-75