



PLAN VIEW DOWNSTREAM FACE OF DAM

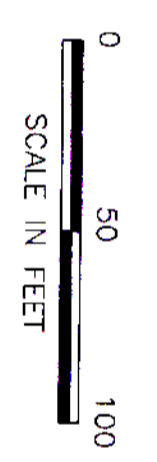

NOTE: SEE DRAWING 05-C-008 FOR DETAILS

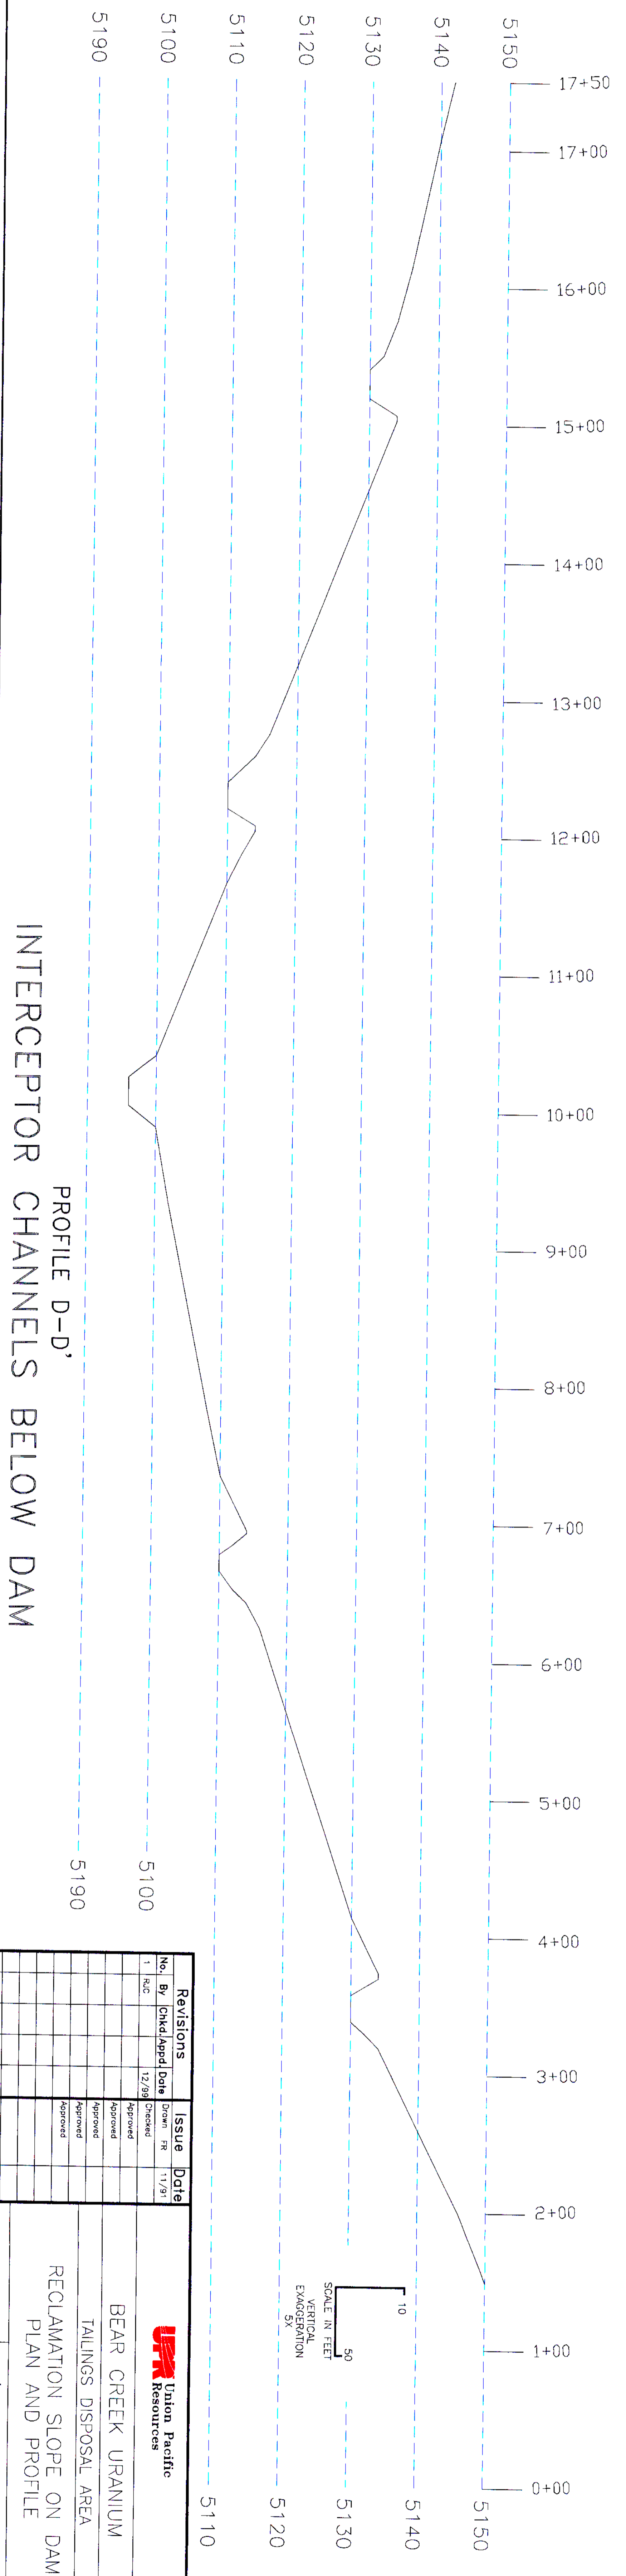

PROFILE D-D'  
INTERCEPTOR CHANNELS BELOW DAM

Revisions	Issue	Date
1. HEC	Checked	11/23
2.	Approved	12/28
3.	Approved	
4.	Approved	
5.	Approved	

Union Pacific  
Resources

BEAR CREEK URANIUM  
TAILINGS DISPOSAL AREA  
RECLAMATION SLOPE ON DAM  
PLAN AND PROFILE

File/Dwg.No. 05-C-007

D-2