
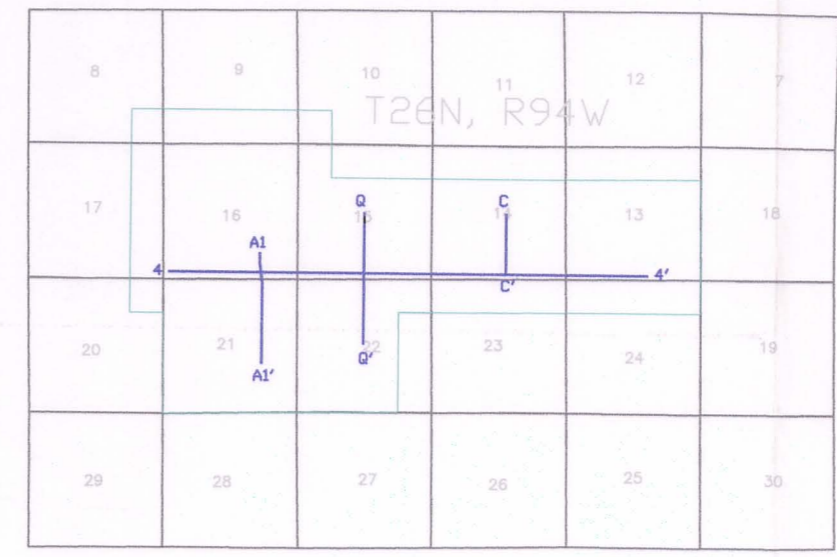


Cross Section Q-Q'

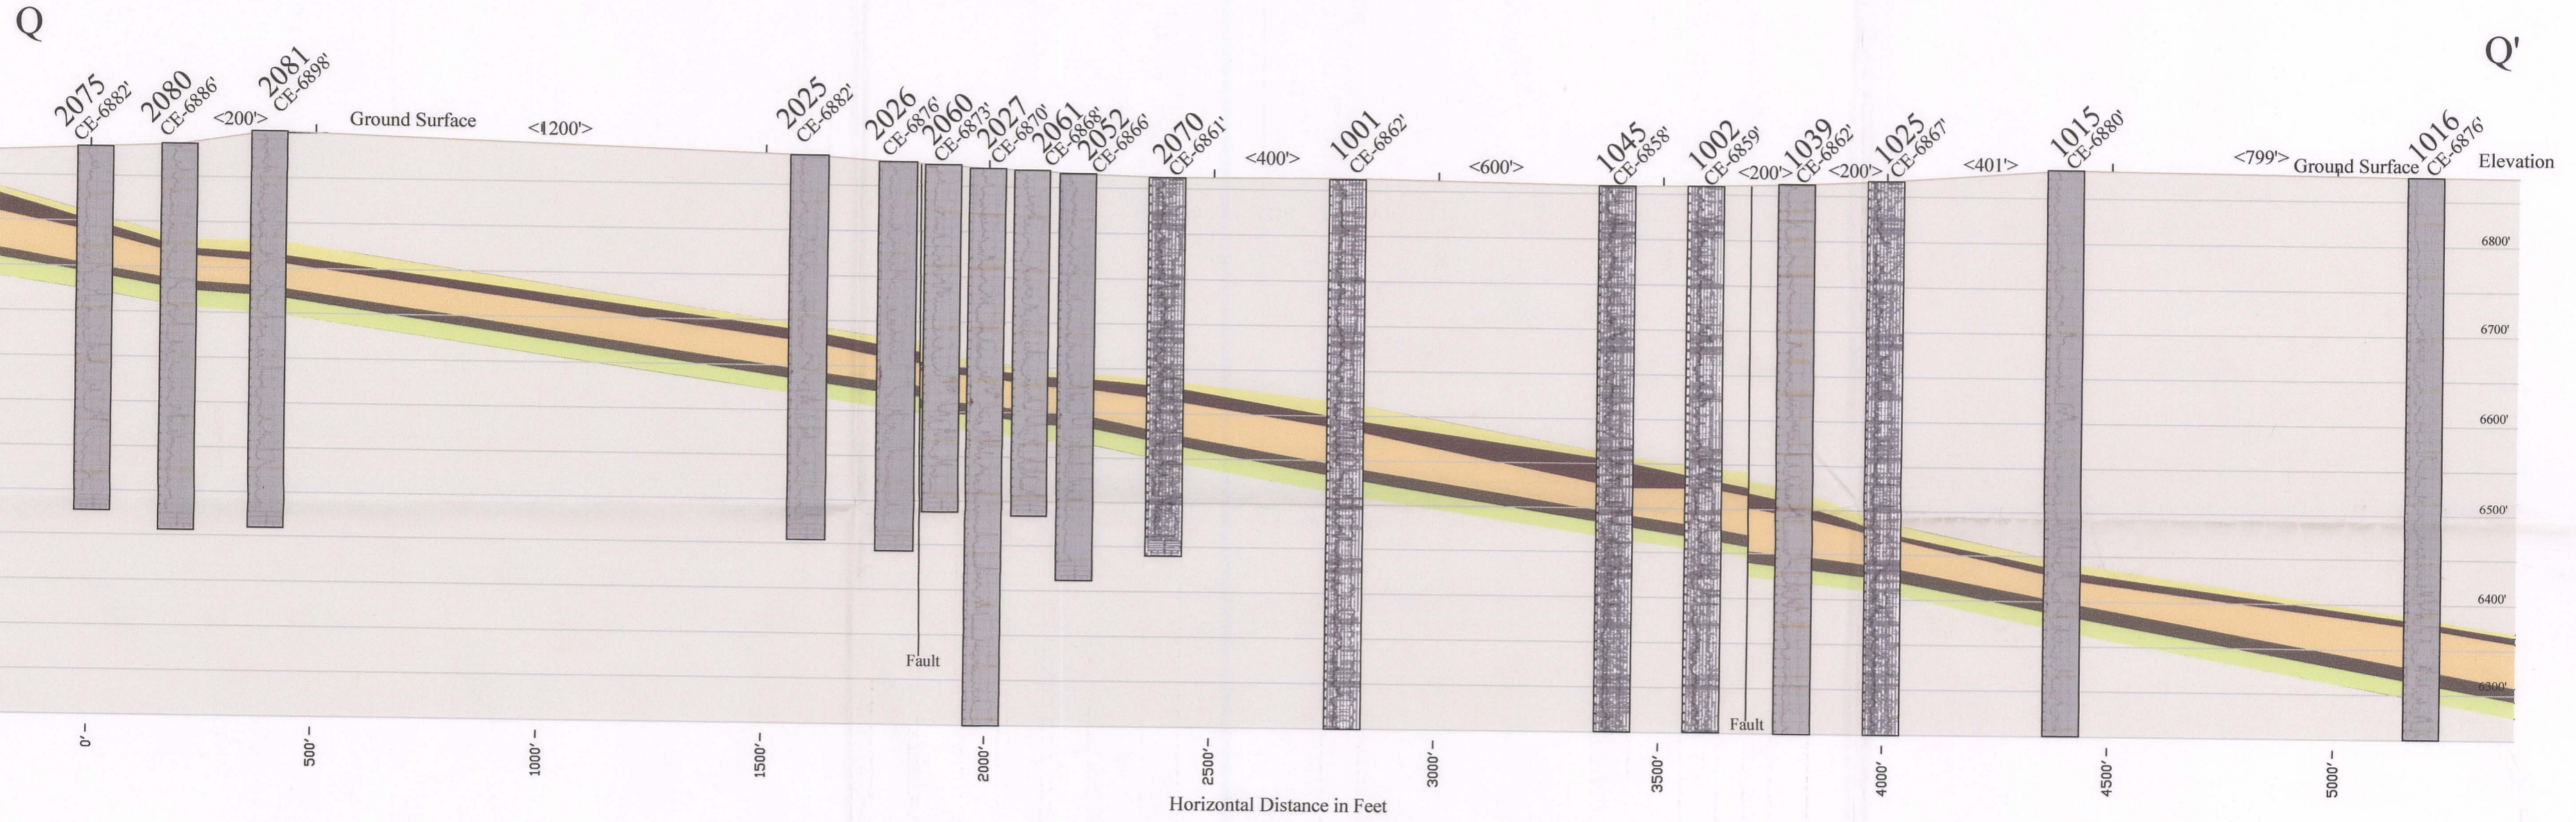

LEGEND

- Overlying Undifferentiated Units
- Overlying Sand
- Overlying Confining
- Production Sand
- Underlying Confining
- Underlying Sand
- Underlying Undifferentiated Units

HORIZONTAL = TWO TIMES VERTICAL

STRATIGRAPHIC CROSS SECTION Q-Q'

**JAB URANIUM PROJECT
SWEETWATER COUNTY, WYOMING**

NO. _____ REVISION DATE: None DATE BY _____ ISSUED FOR _____ DATE BY _____

LAST PLOT DATE: 5/5/2008 CAD FILENAME: JAB_Antelope_Cross_Sect

DRAWN BY: CJS CHECKED BY: _____ APPROVED BY: _____

DATE: 5/5/2008

FIGURE 2.6-4

BRS ENGINEERING

uraniumpne
Investing in our energy

D-05