
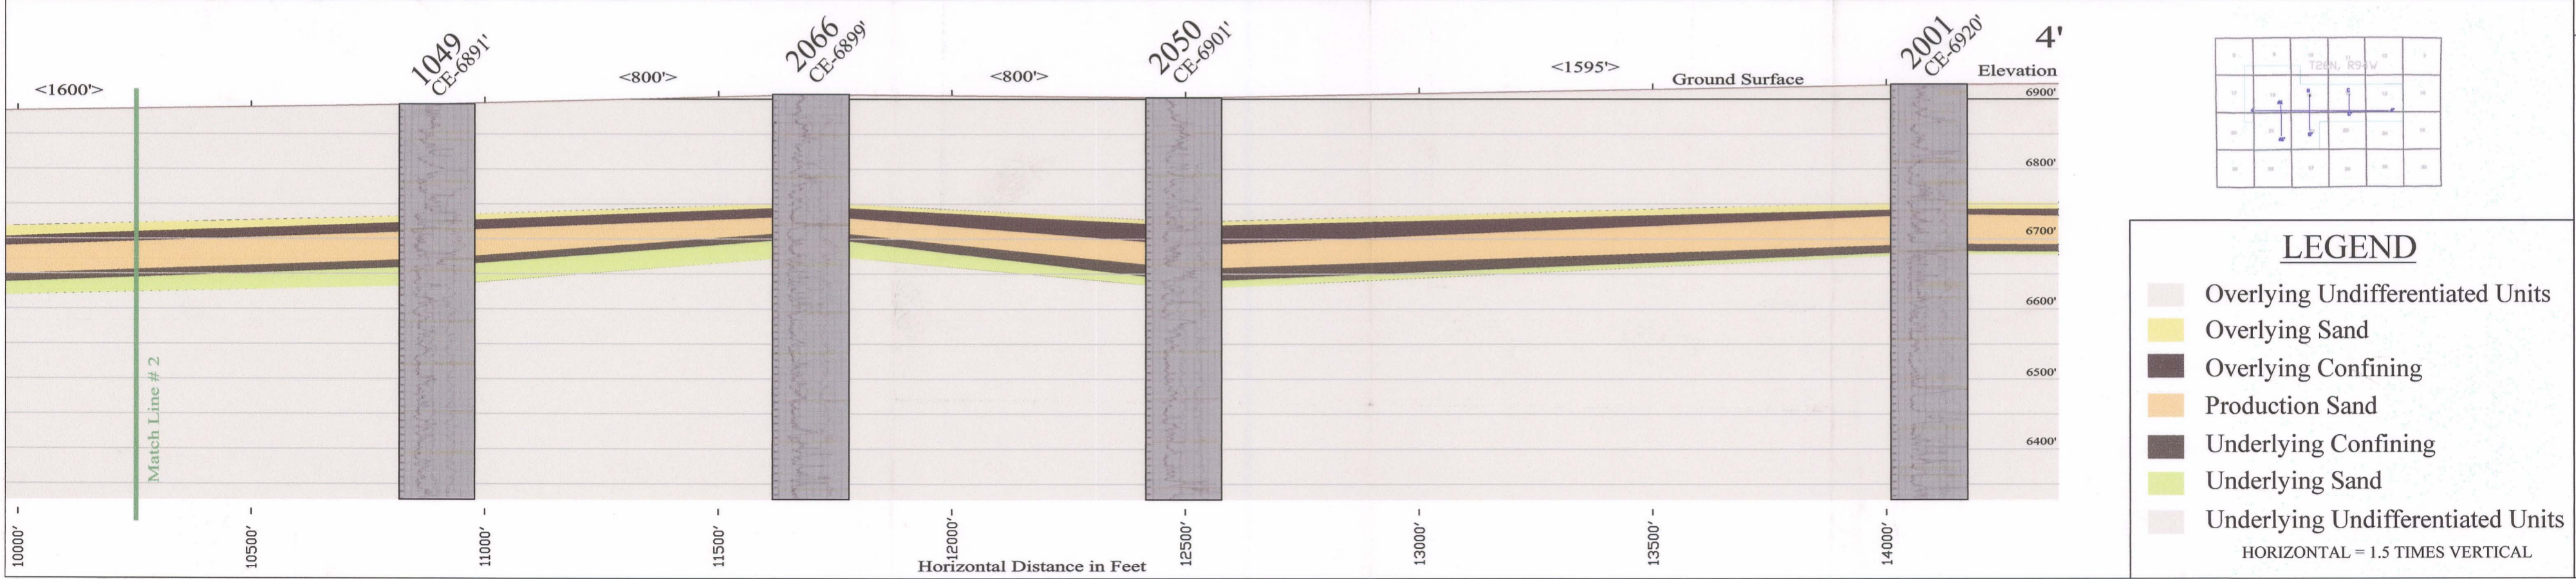
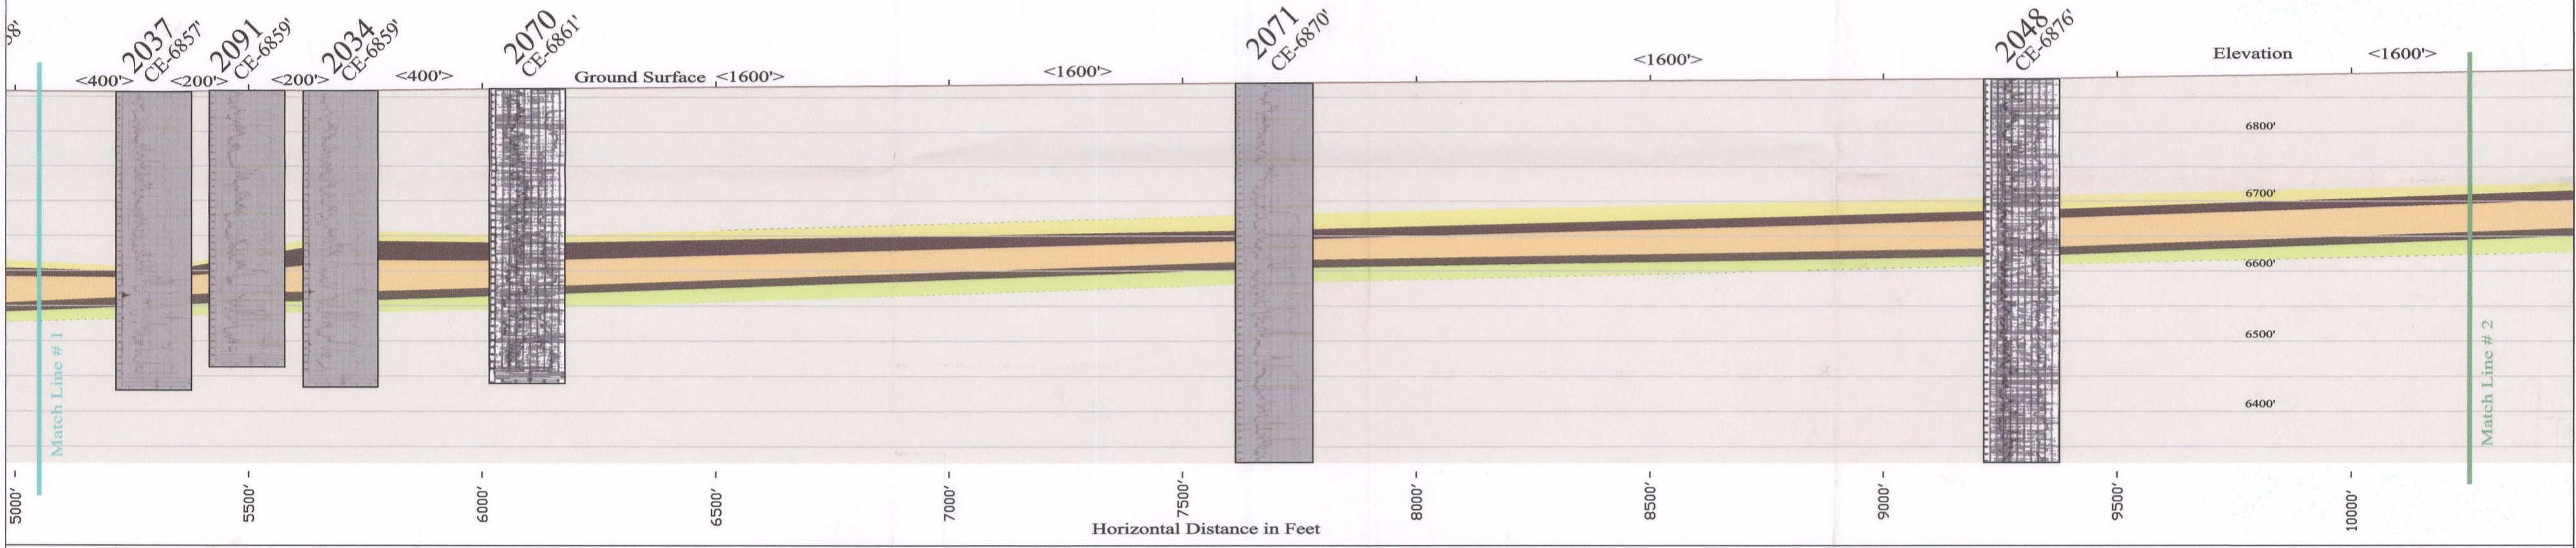


# Cross Section 4-4'

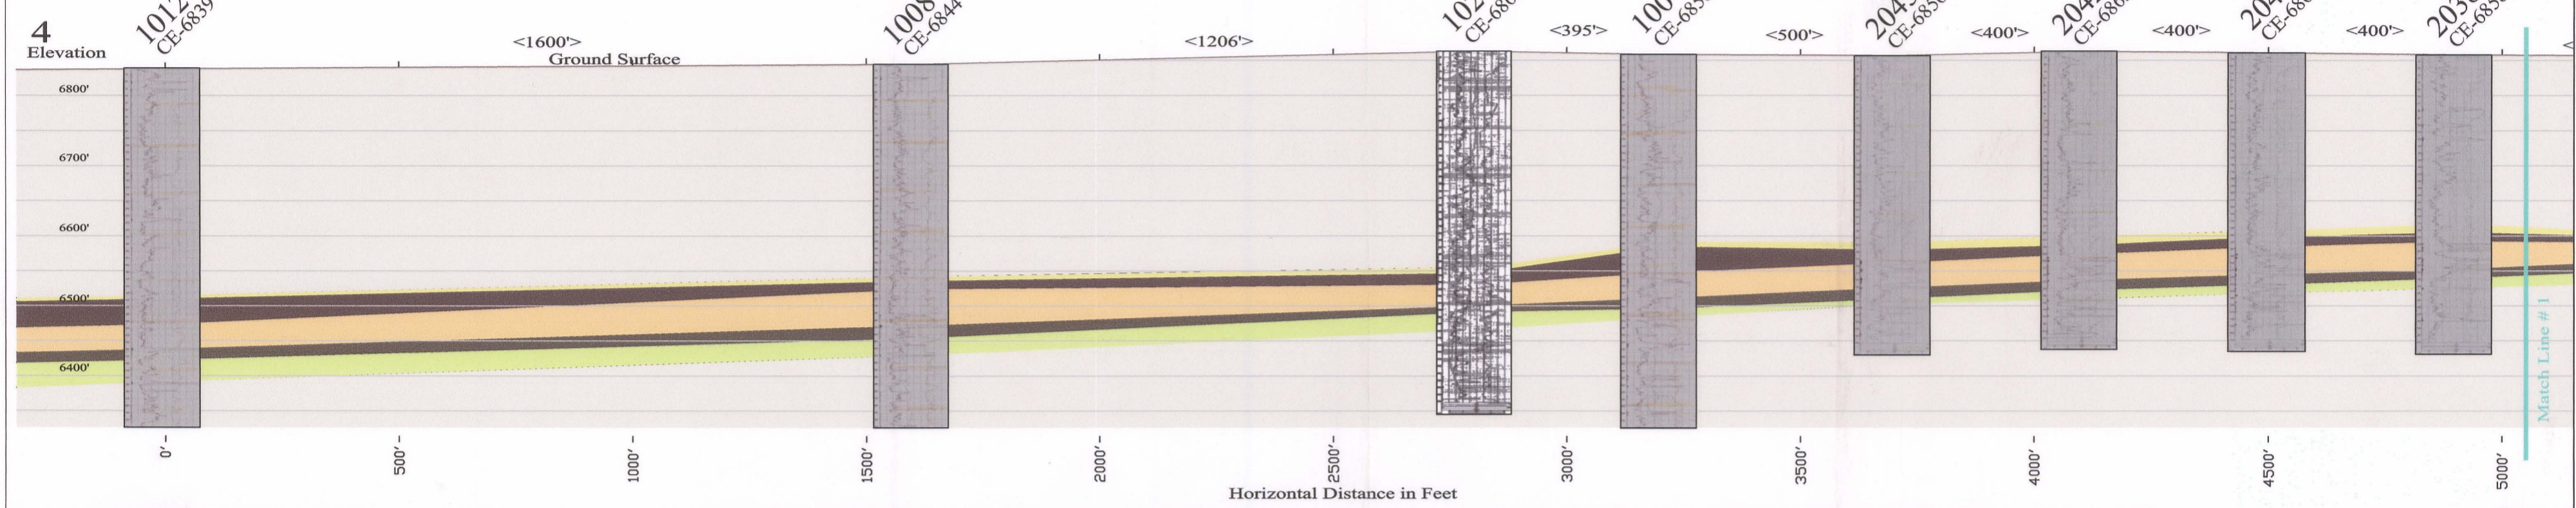

**LEGEND**

- Overlying Undifferentiated Units
- Overlying Sand
- Overlying Confining
- Production Sand
- Underlying Confining
- Underlying Sand
- Underlying Undifferentiated Units

HORIZONTAL = 1.5 TIMES VERTICAL

**STRATIGRAPHIC CROSS SECTION 4-4'**  
**FIGURE 2.6-6**  
 JAB URANIUM PROJECT  
 SWEETWATER COUNTY, WYOMING  
 NO. \_\_\_\_\_ REVISION DATE: None DATE BY ISSUED FOR  
 LAST PLOT DATE: 5/5/2008  
 CAD FILENAME: JAB\_Antelope\_Cross\_Sect  
 BRS ENGINEERING  
 Luraniumone  
 ENGINEERING IN OUR GENES

D-07