



E NORTH Crosses A-A' <4531 N.T.S.> Crosses C-C' <2428 N.T.S.> Crosses D-D' <2781 N.T.S.> Crosses K-K' <3542 N.T.S.> <4402 N.T.S.> 4175-9-CBMS-7
5328 E SOUTH

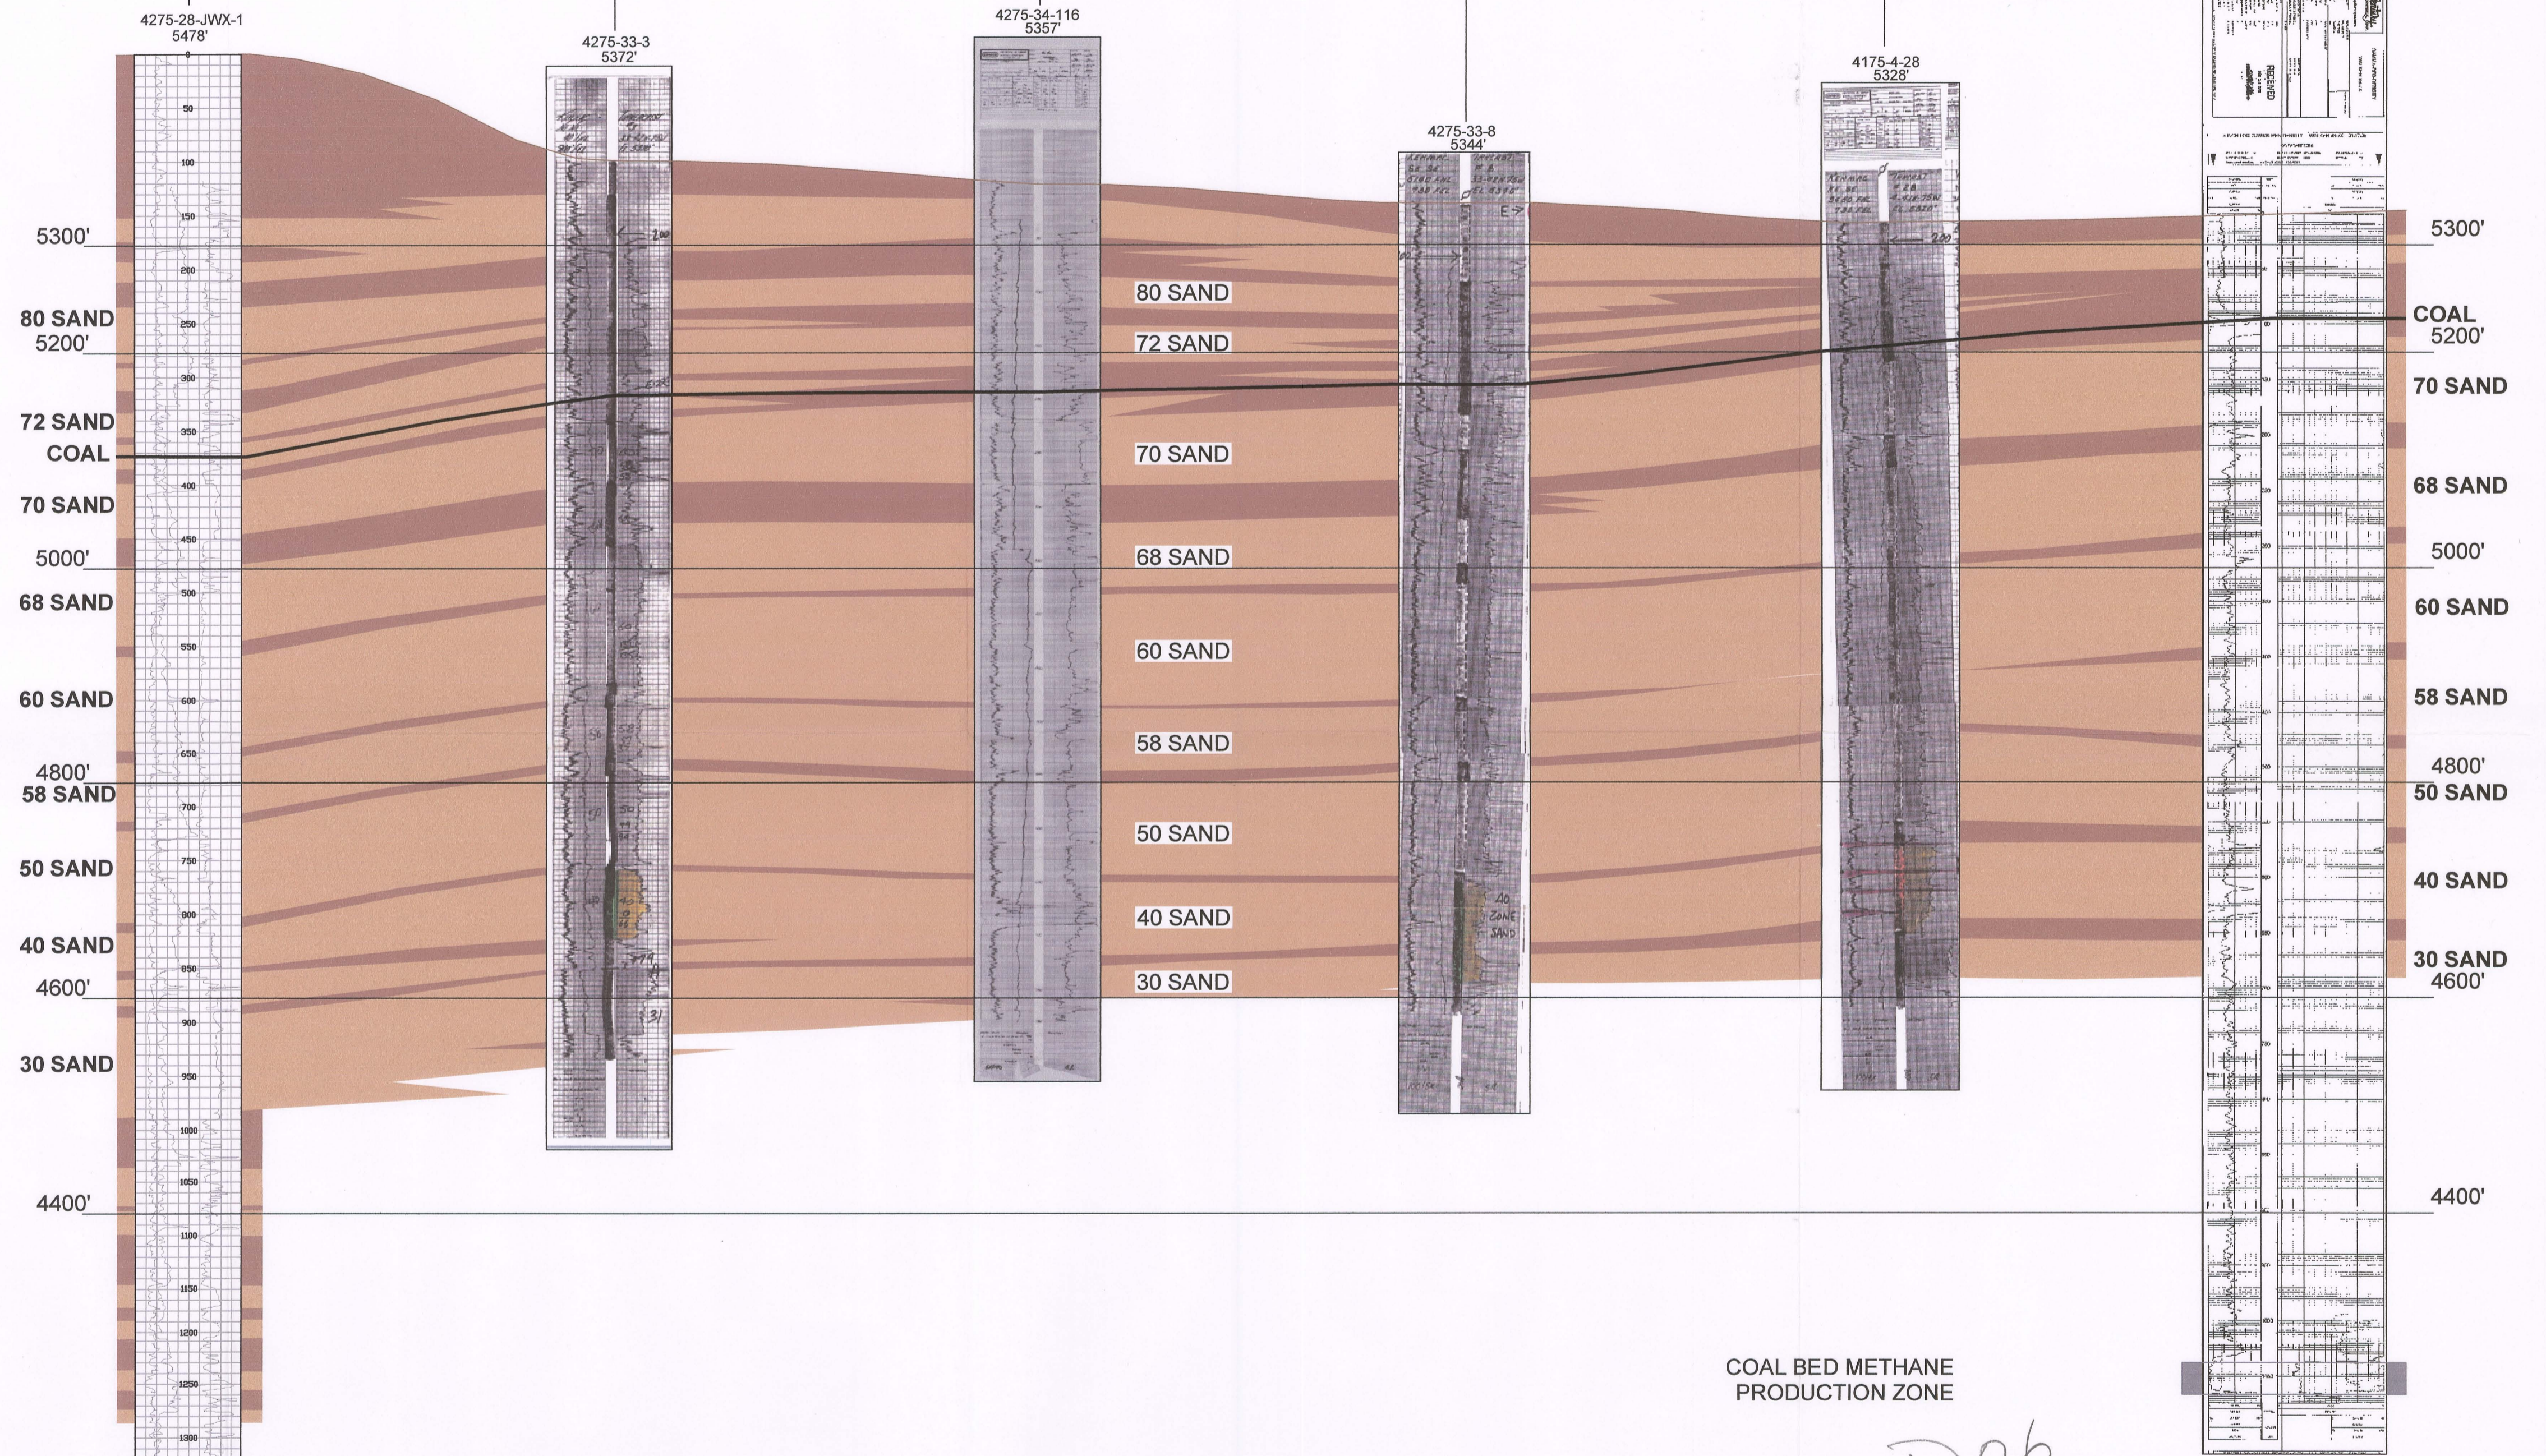

COAL BED METHANE
PRODUCTION ZONE

LEGEND
 SAND
 SHALE

 NTS NOT TO SCALE

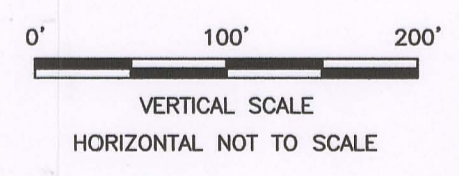

Dob

FIGURE 2.6-7
ENERGY METALS CORPORATION, US
 907 North Poplar Suite 260 Casper, WY 82601 307-234-8235

REVISIONS			MOORE RANCH PROJECT		
NO.	DATE	BY			

CROSS SECTION E-E'
 T. 42 N., R. 75 W.
 T. 41 N., R. 75 W.

DES. BY: _____	DATE: _____	APPR. BY: _____	DATE: _____	SHEET NO. _____
DWG. BY: _____	DATE: _____	APPR. BY: _____	DATE: _____	
DWT. BY: _____	DATE: _____	SCALE: _____	FILE: _____	