


B/18

# LOWER DRYWELL- SANDBED, TRENCH & SUMP

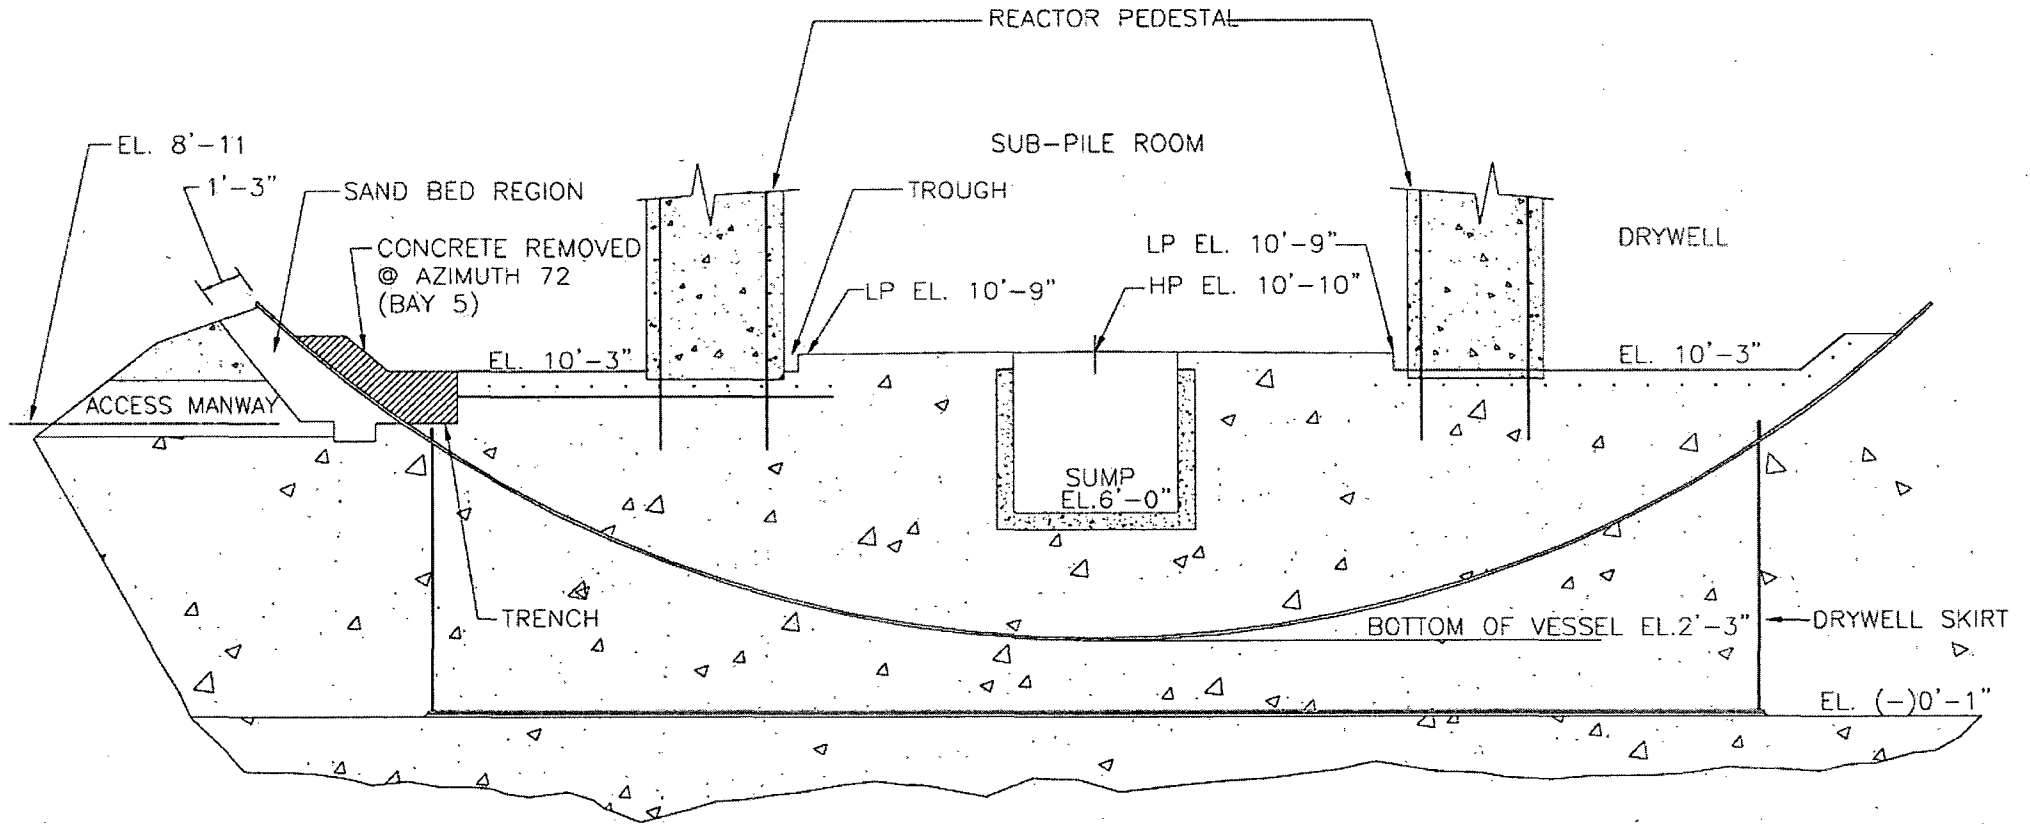

ELEVATION LOOKING WEST