


BROWNS FERRY UNIT-3 WELD LOCATIONS

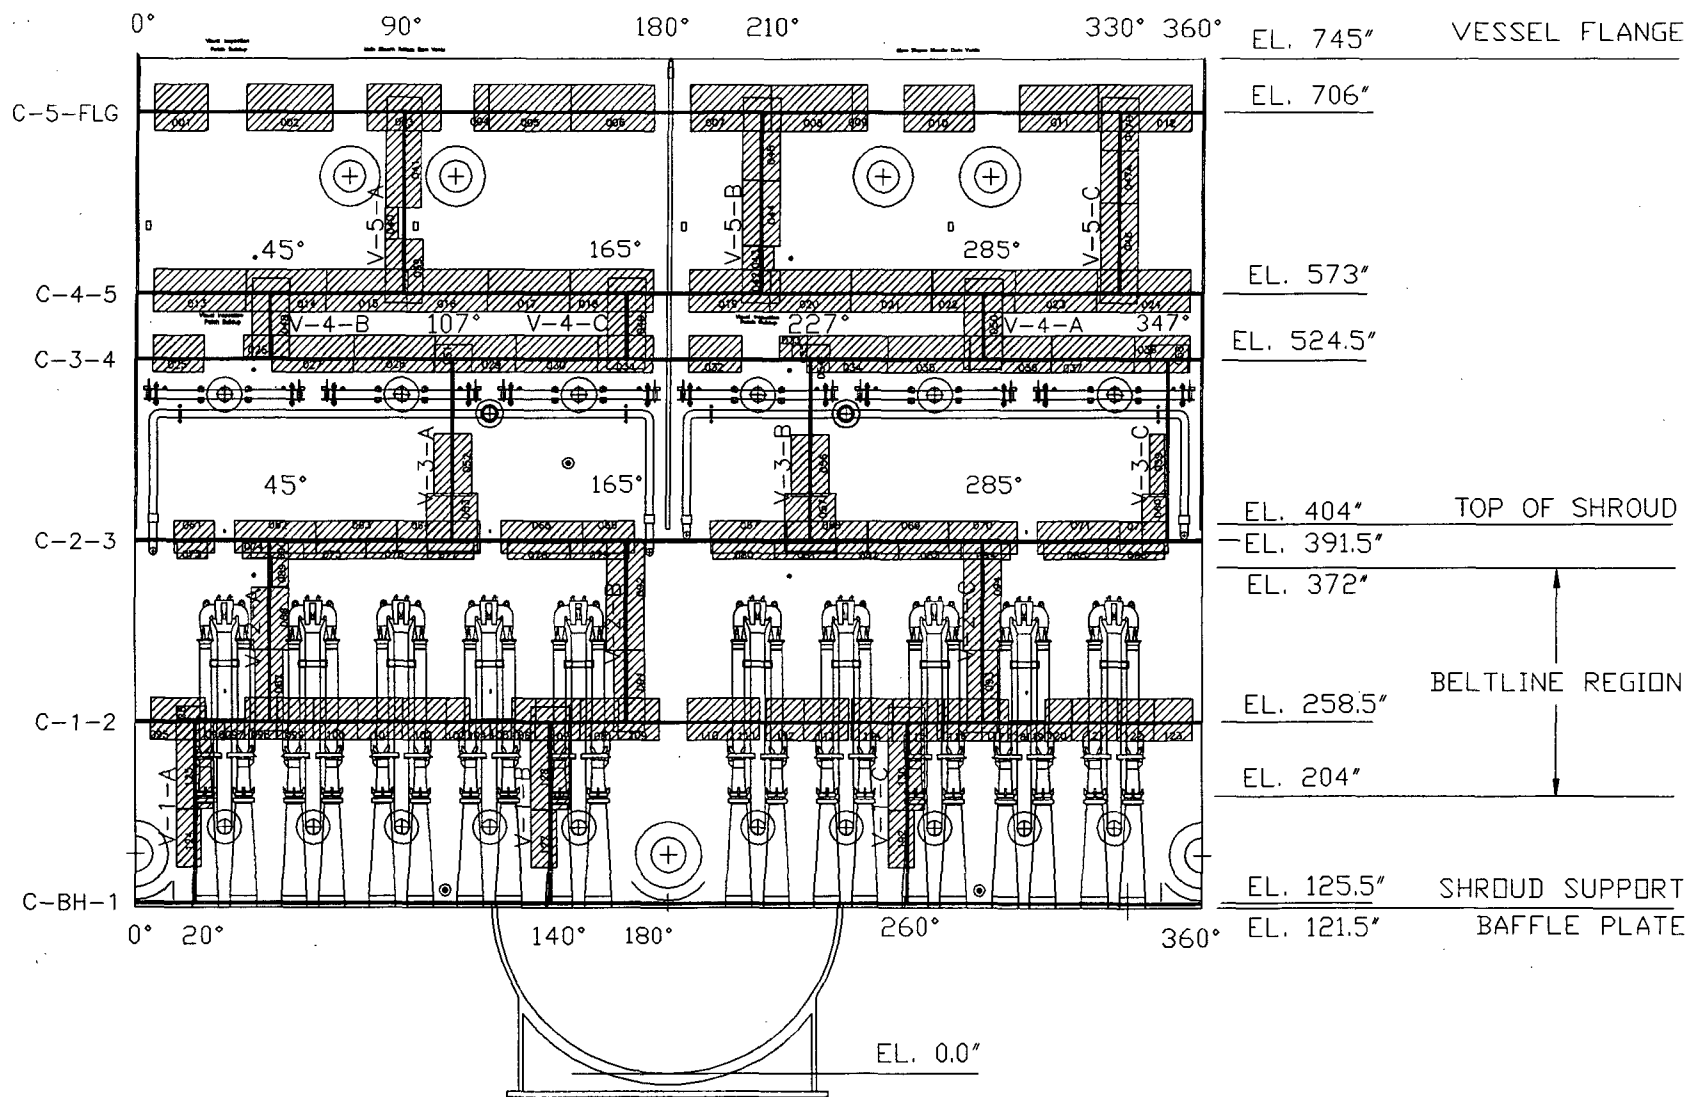

2500 20052