




GENERAL NOTES:
1. THE ASSUMED WATER FLUCTUATION FOR POND B IS +10 FT/-20 FT.

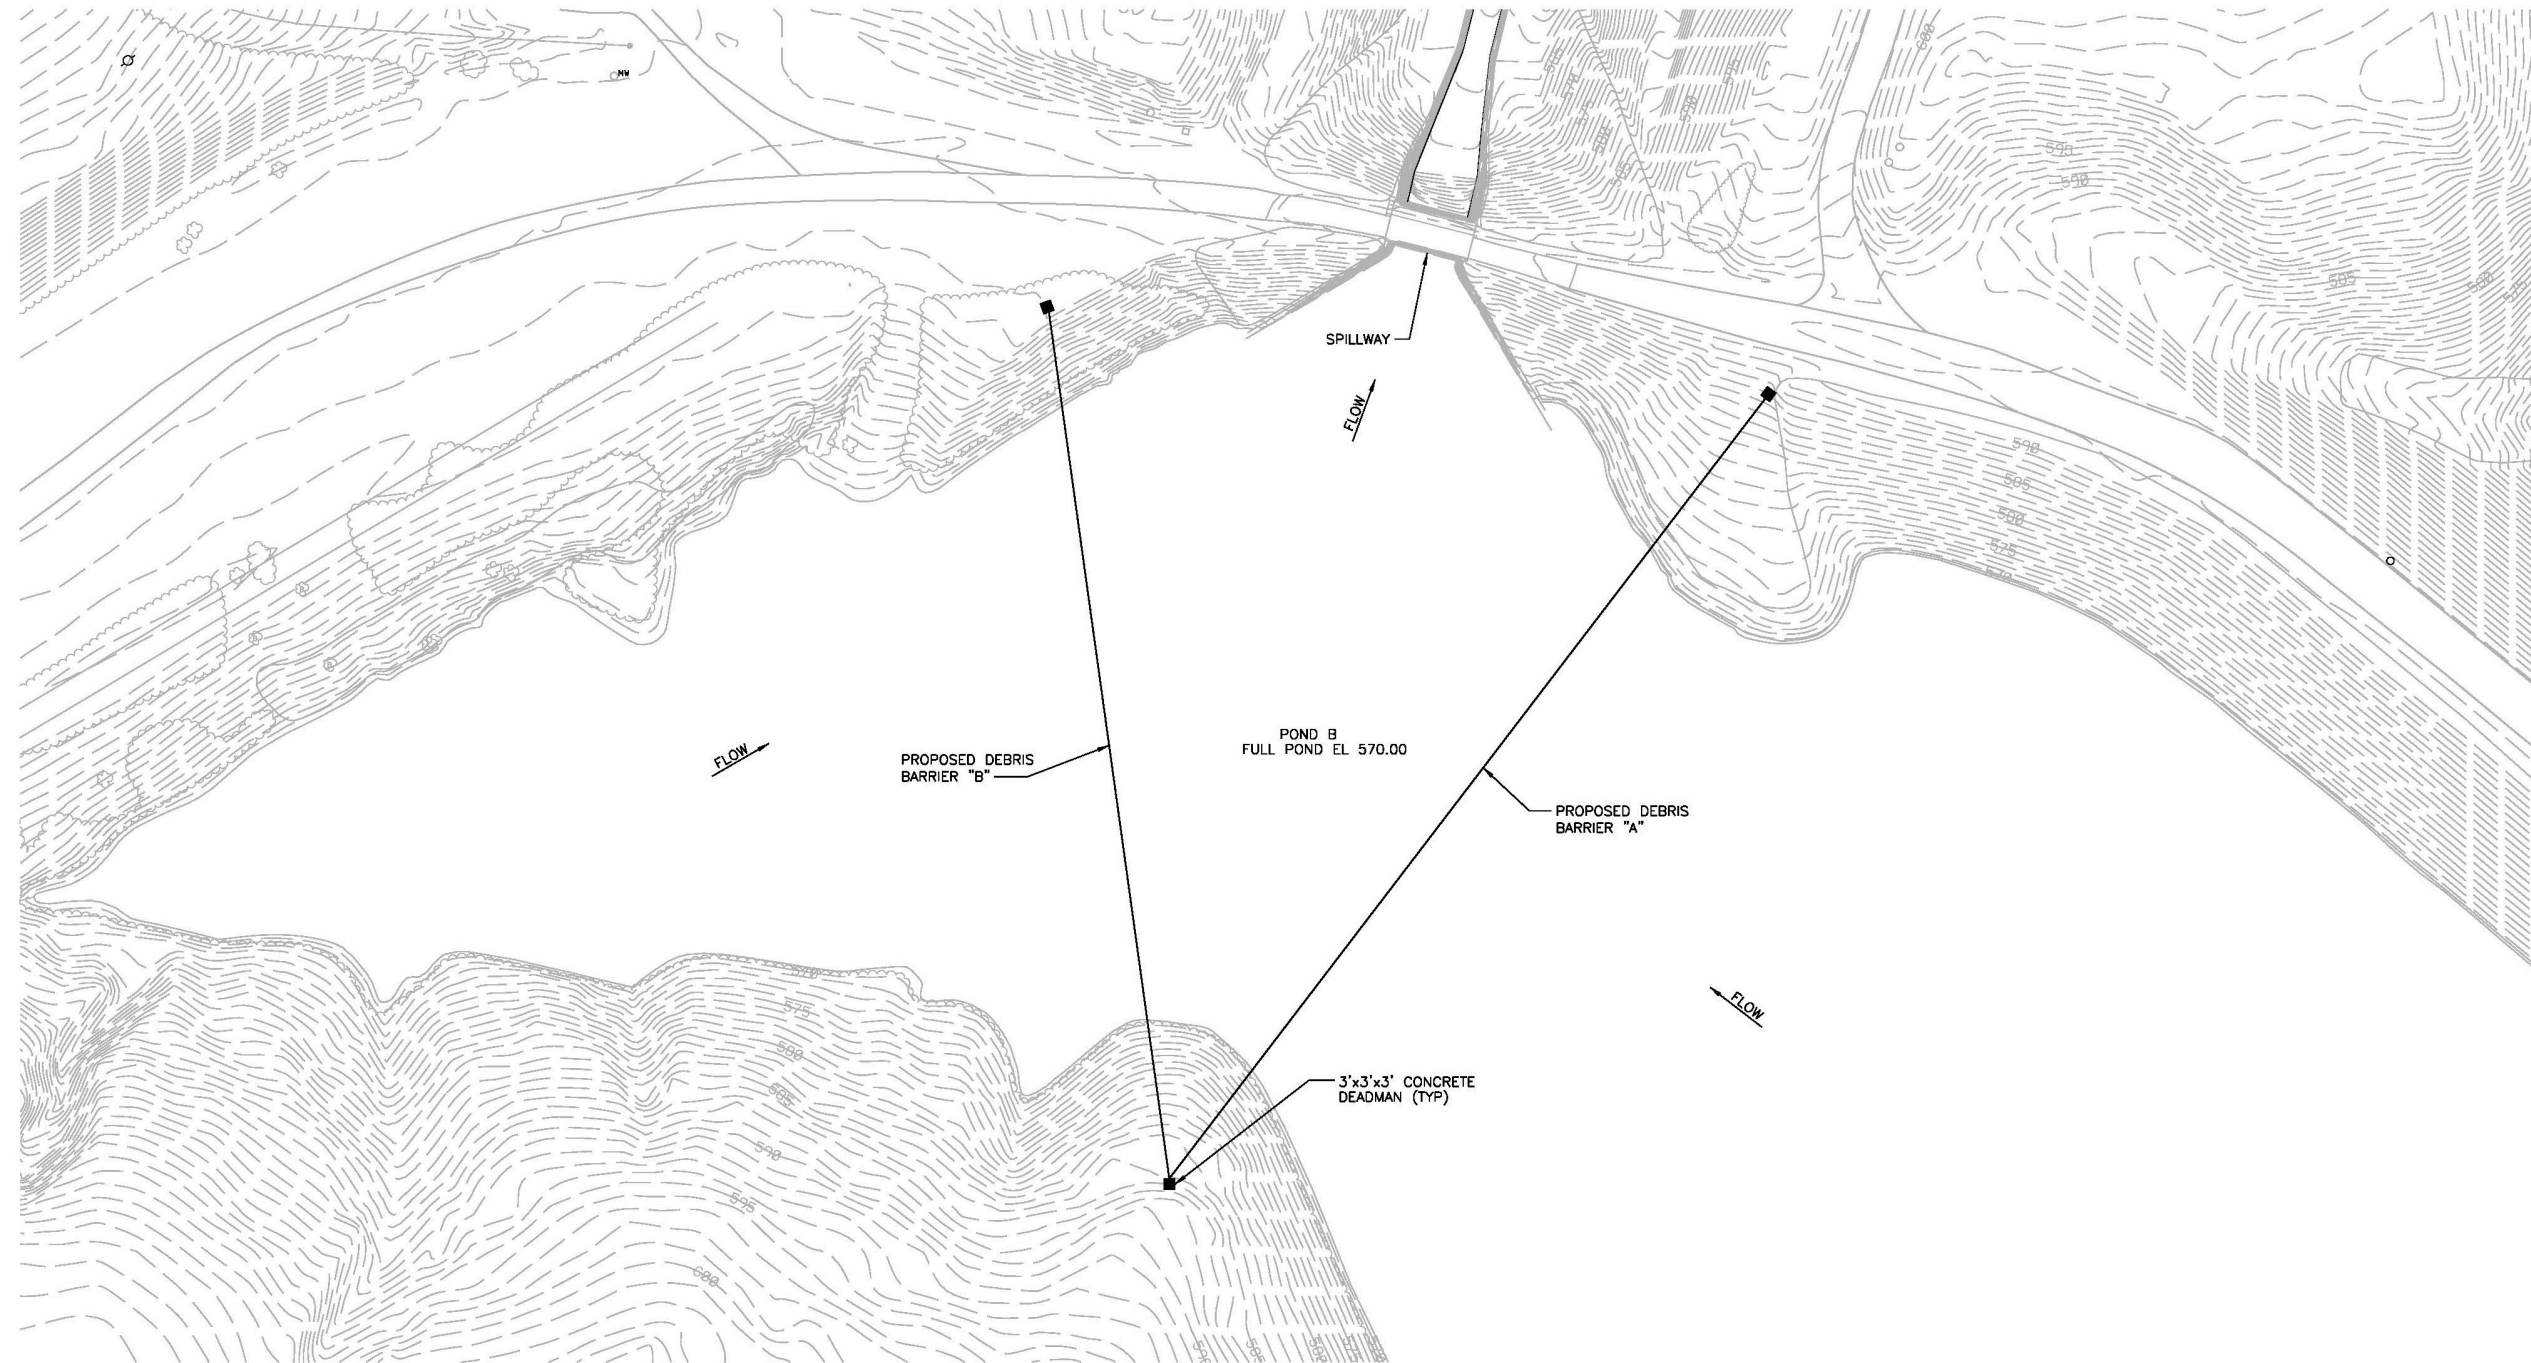

PLAN
SCALE: 1"=50'



WILLIAM STATES LEE III
NUCLEAR STATION UNITS 1 & 2

Pond B Conceptual
Debris Barrier

FIGURE 2.4.1-214 Rev 7