



This drawing and the design it covers are the property of BECHTEL. They are hereby loaned and on the borrower's express agreement that they will not be reproduced, copied, loaned, exhibited, nor used except in the limited way and under the conditions permitted by the lender to the borrower.

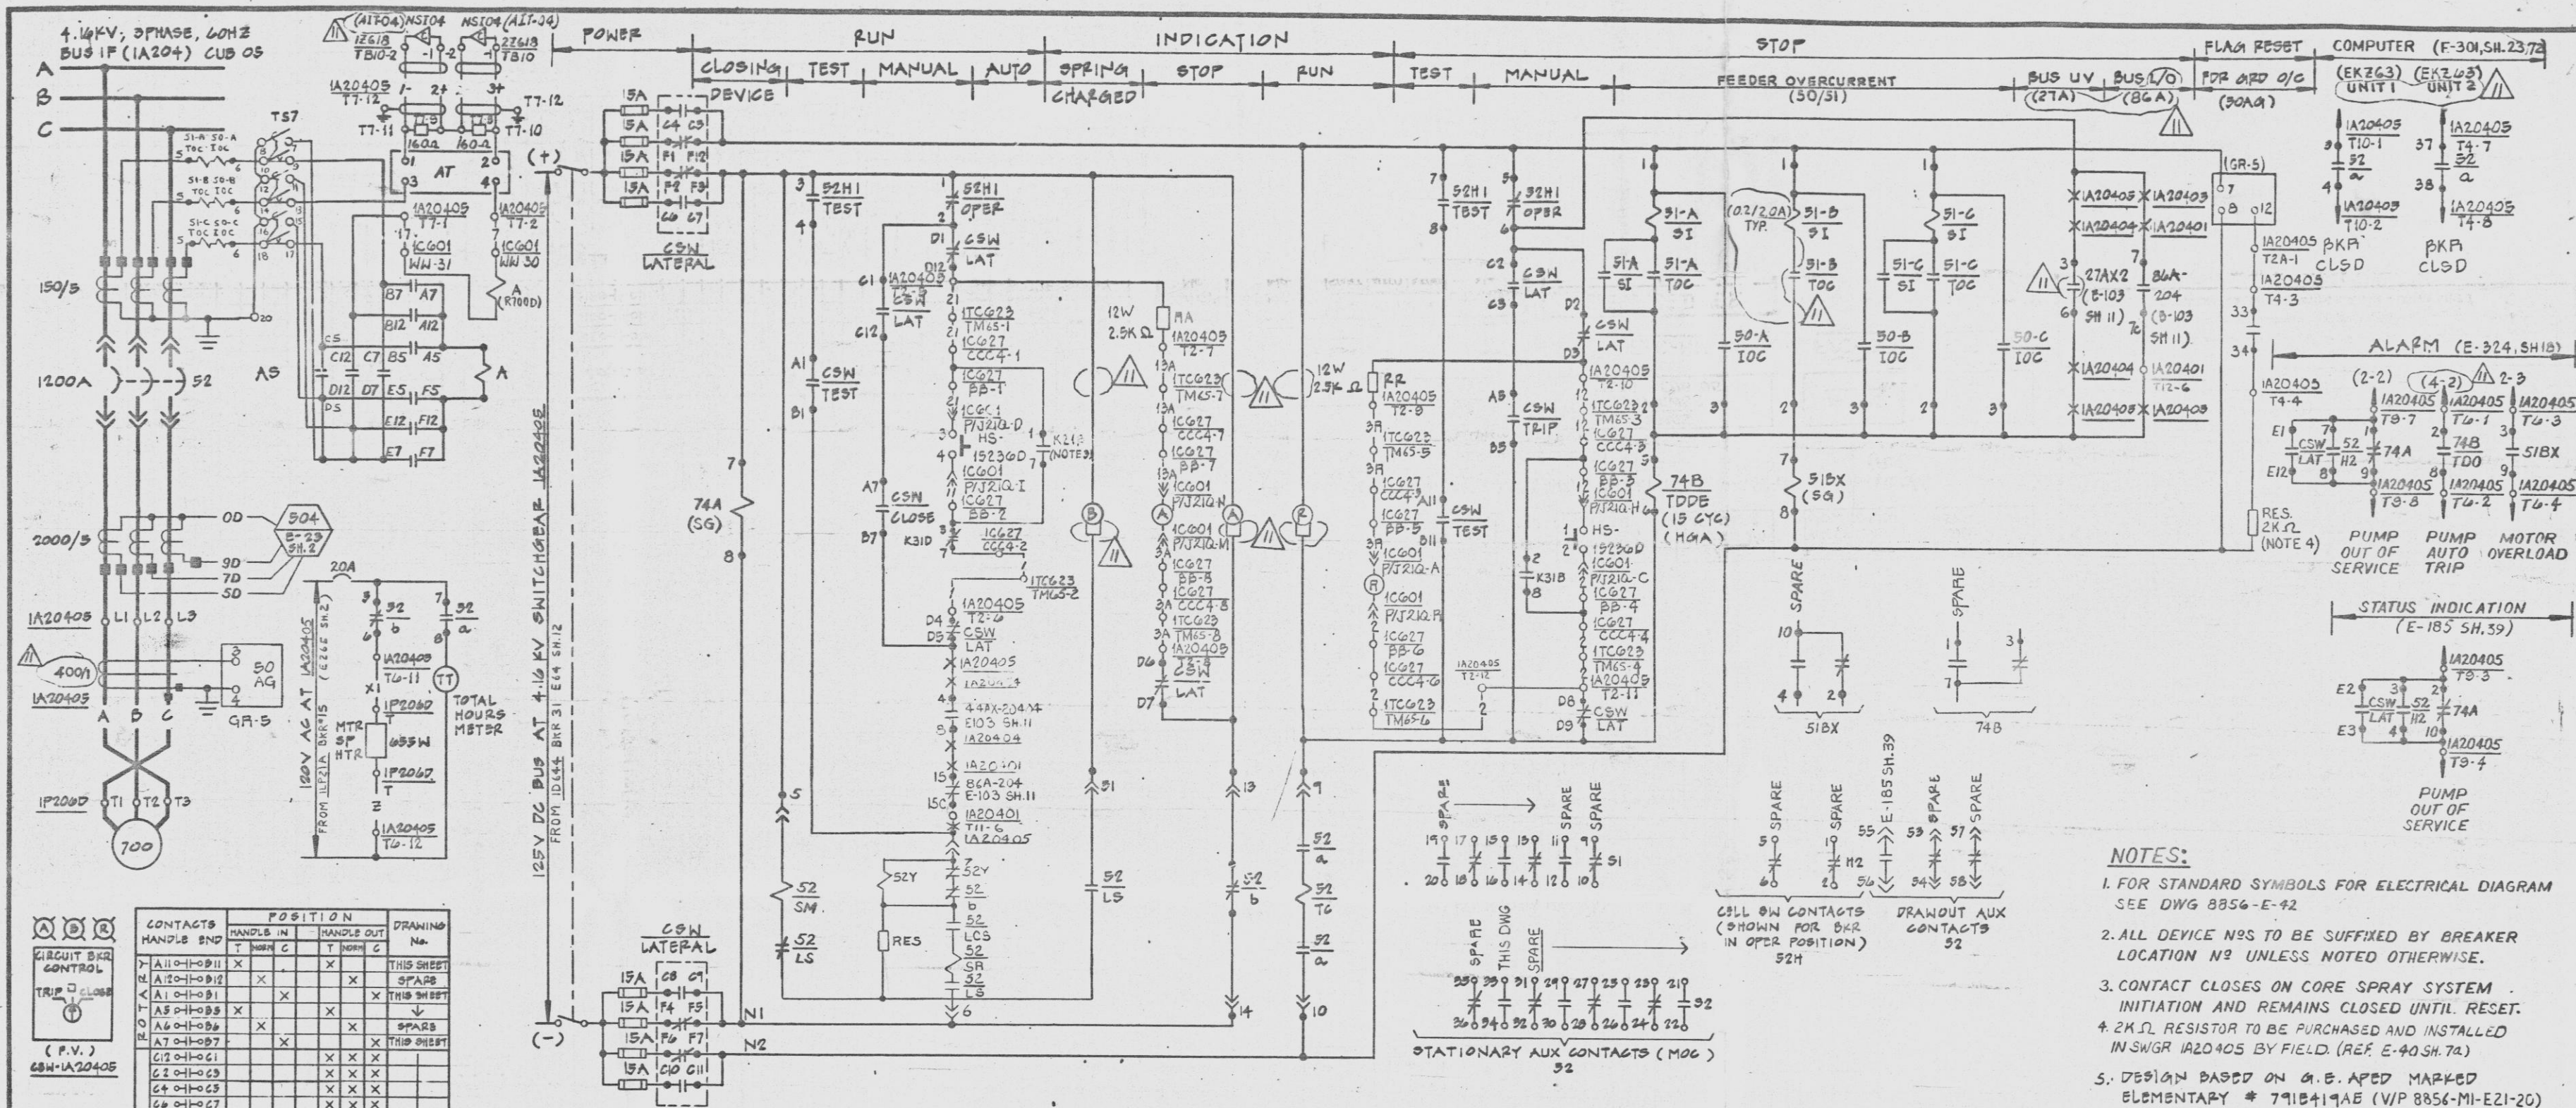

CONTACTS	POSITION		DRAWING No.
	HANDLES IN	HANDLES OUT	

CORE SPRAY PUMP IP206D
SCHEME No. IQ0804

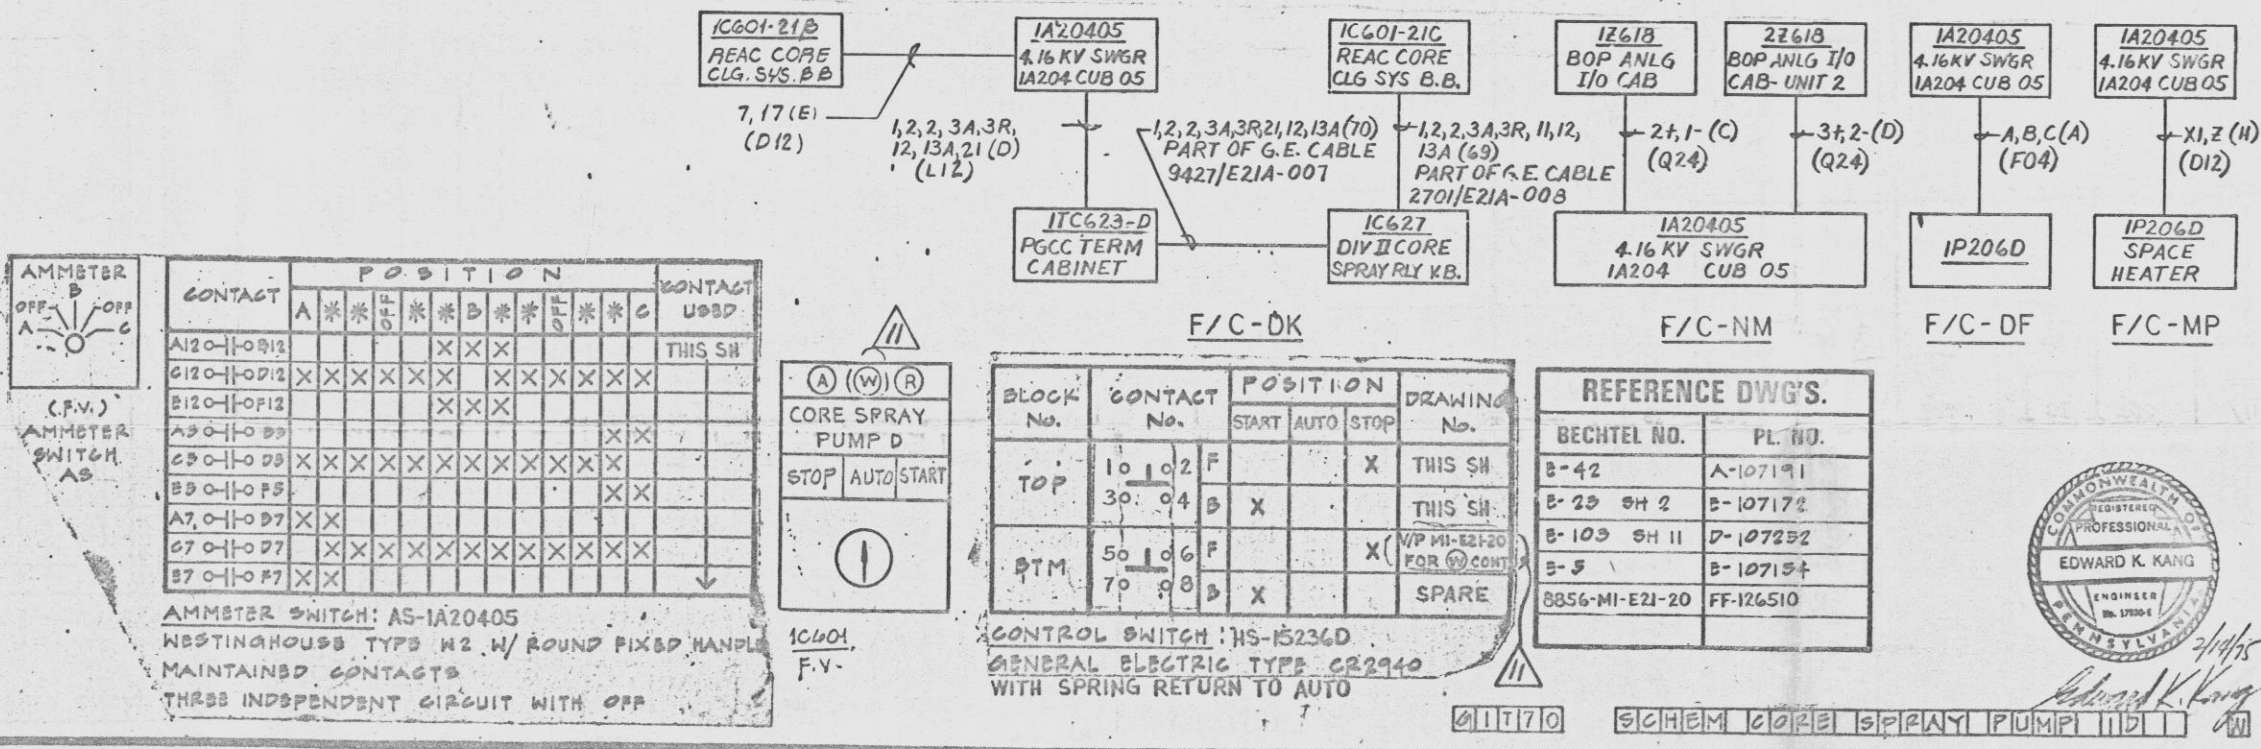

CONTROL SWITCH: CSW-IA20405
NEUTRINGHOUSE TYP N2 W/PTOL. GRIP HANDLS
SPRING RETURN TO NORMAL
NOTE: LATERAL CONTACT ACTION IS INDEPENDENT
OF ROTARY CONTACT ACTION AND MUST
BREAK BEFORE MAKE IN BOTH DIRECTIONS.

AMMETER SWITCH: AS-IA20405
NEUTRINGHOUSE TYP N2 W/ ROUND P/B HANDLS
MAINTAINED CONTACTS
THREE INDEPENDENT CIRCUIT WITH OFF

CONTROL SWITCH: HS-15230D
GENERAL ELECTRIC TYP G22940
WITH SPRING RETURN TO AUTO

BLOCK No.	CONTACT No.	POSITION	DRAWING No.
TOP	10 102	F	THIS SH
	30 04	B	THIS SH
PTM	50 106	F	THIS SH
	70 08	B	SPARE

BECHTEL NO.	PL NO.
B-42	A-107191
B-25 SH 2	B-107172
B-103 SH 11	D-107252
B-5	B-107154
8856-MI-E21-20	FF-12610

- NOTES:
- FOR STANDARD SYMBOLS FOR ELECTRICAL DIAGRAM SEE DWG 8856-E-42
 - ALL DEVICE NOS TO BE SUFFIXED BY BREAKER LOCATION N2 UNLESS NOTED OTHERWISE.
 - CONTACT CLOSURES ON CORE SPRAY SYSTEM INITIATION AND REMAINS CLOSED UNTIL RESET.
 - 2KΩ RESISTOR TO BE PURCHASED AND INSTALLED IN SWGR IA20405 BY FIELD. (REF E-40 SH 7A)
 - DESIGN BASED ON G.E. APED MARKED ELEMENTARY # 7918419AE (V/P 8856-MI-E21-20)

NO.	DATE	REVISIONS	BY	CHKD	APPROV
1	1/18/74	ADD AMMETER TEST SWITCHES IA20405/4444 CONTACT AND REMOVE 500Ω RES.	JAC	JAC	JAC
2	1/18/74	REV 600 SWITCH RATIO, GET SWITCH	JAC	JAC	JAC
3	1/18/74	REVISOR'S SIGNATURE IN CHAS 140, 7738, 7745, 7746, 7747,