

KEY PLAN

FIRE ZONE ABOVE FIRE RATED FLOOR SLAB : 2-38-W & 2-3C-W.

FIRE ZONE BELOW FIRE RATED FLOOR SLAB : 2-1F.

CABLE TRAY - ALL TRAYS ARE 24" WIDE OR LESS, UNLESS NOTED OTHERWISE.

CROSS HATCHING REPRESENTS FIRE RATED FLOOR SLAB.

C-139	E-105211
C-161	E-105222
E-34-1	E-107641 SH.1
C-304 SH.1	E-105311-1
AE DRAWING NO.	PP&L DRAWING NO.

REFERENCE DRAWINGS


O	INITIAL ISSUE	T	W	F	H	TAG	1/29/86
REV	DESCRIPTION	DR	CH	APPROVED	DATE		

NON-QUALITY RELATED DWG CLASS 3

SUSQUEHANNA S.E.S.
UNIT # 2
REACTOR BUILDING
APPENDIX R-DEVIATION REQ.#6
FIRE RATED FL.SLAB EL.683'-0"
AREA 34 | ELEV.683'-0" | SCALE: NOTED
PENNSYLVANIA POWER & LIGHT COMPANY
ALLENTOWN PA.

PP&L DRAWING NO.	SHEET NO.	REV. NO.
C-206011	1	0
AE DRAWING NO.	C-1771	

86 11060267C

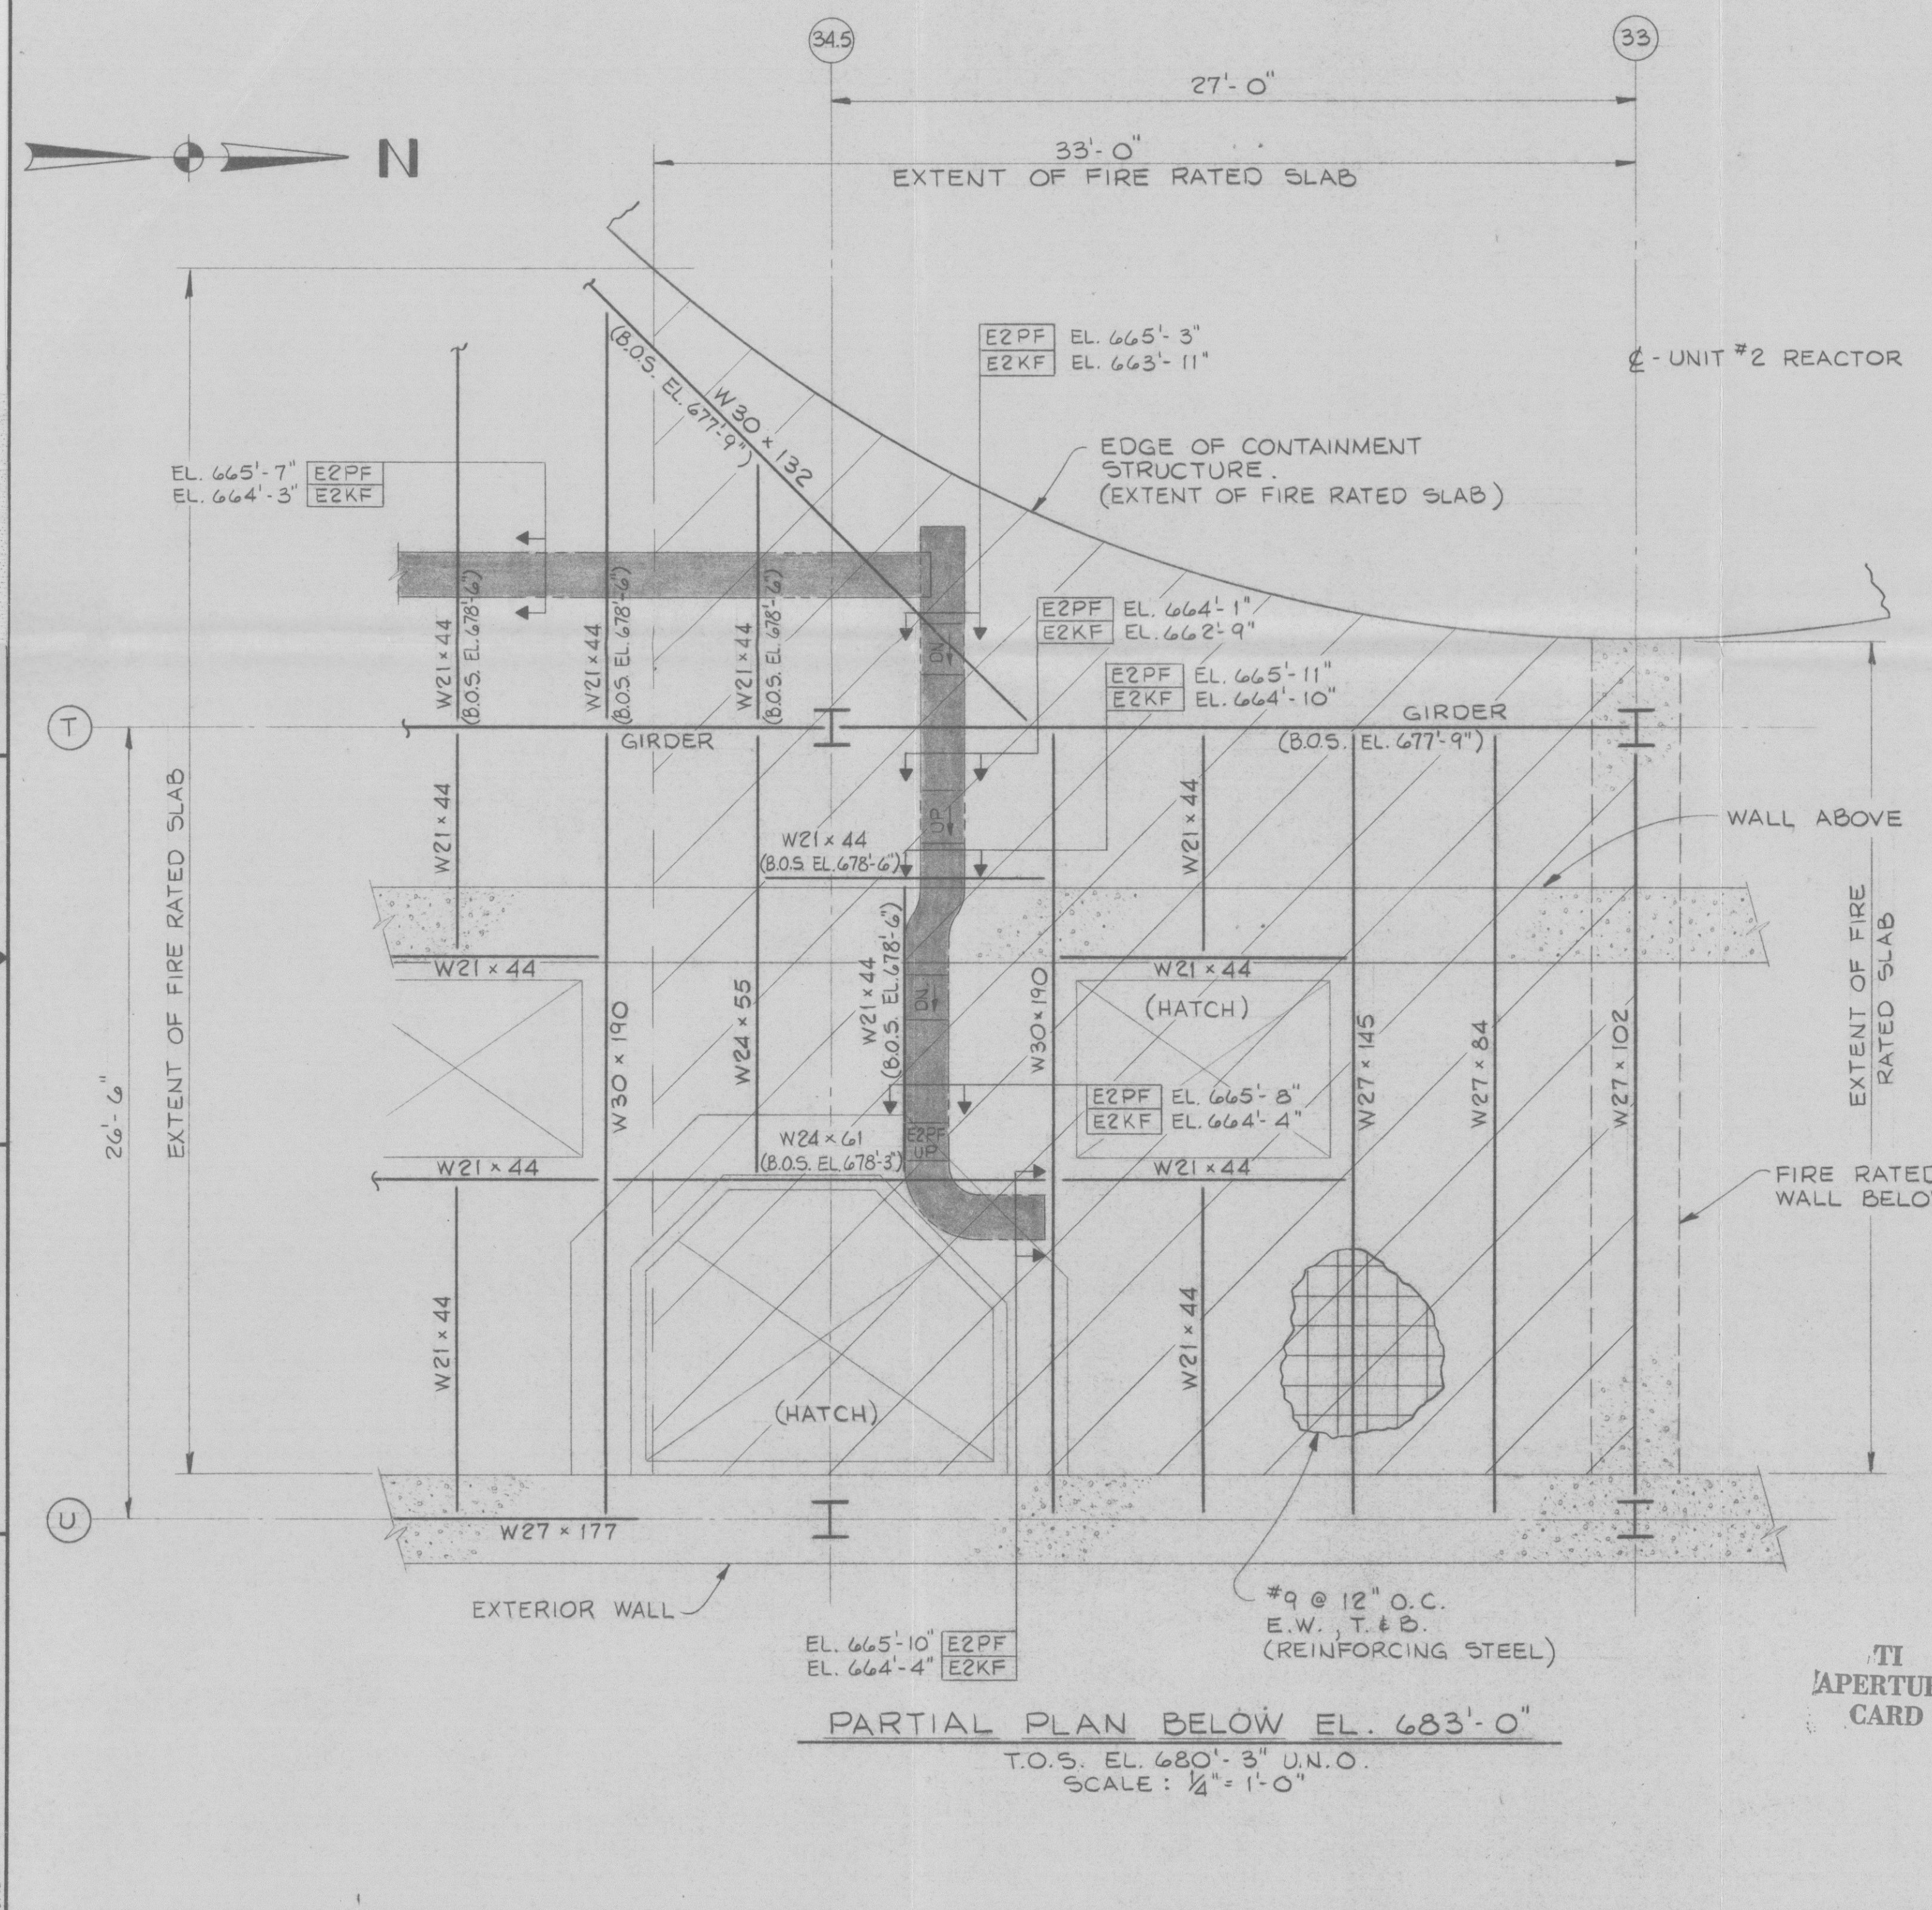

PARTIAL PLAN BELOW EL. 683'-0"
T.O.S. EL. 680'-3" U.N.O.
SCALE: 1/4" = 1'-0"

PP&L FORM 3505C (1/84)

60712

