
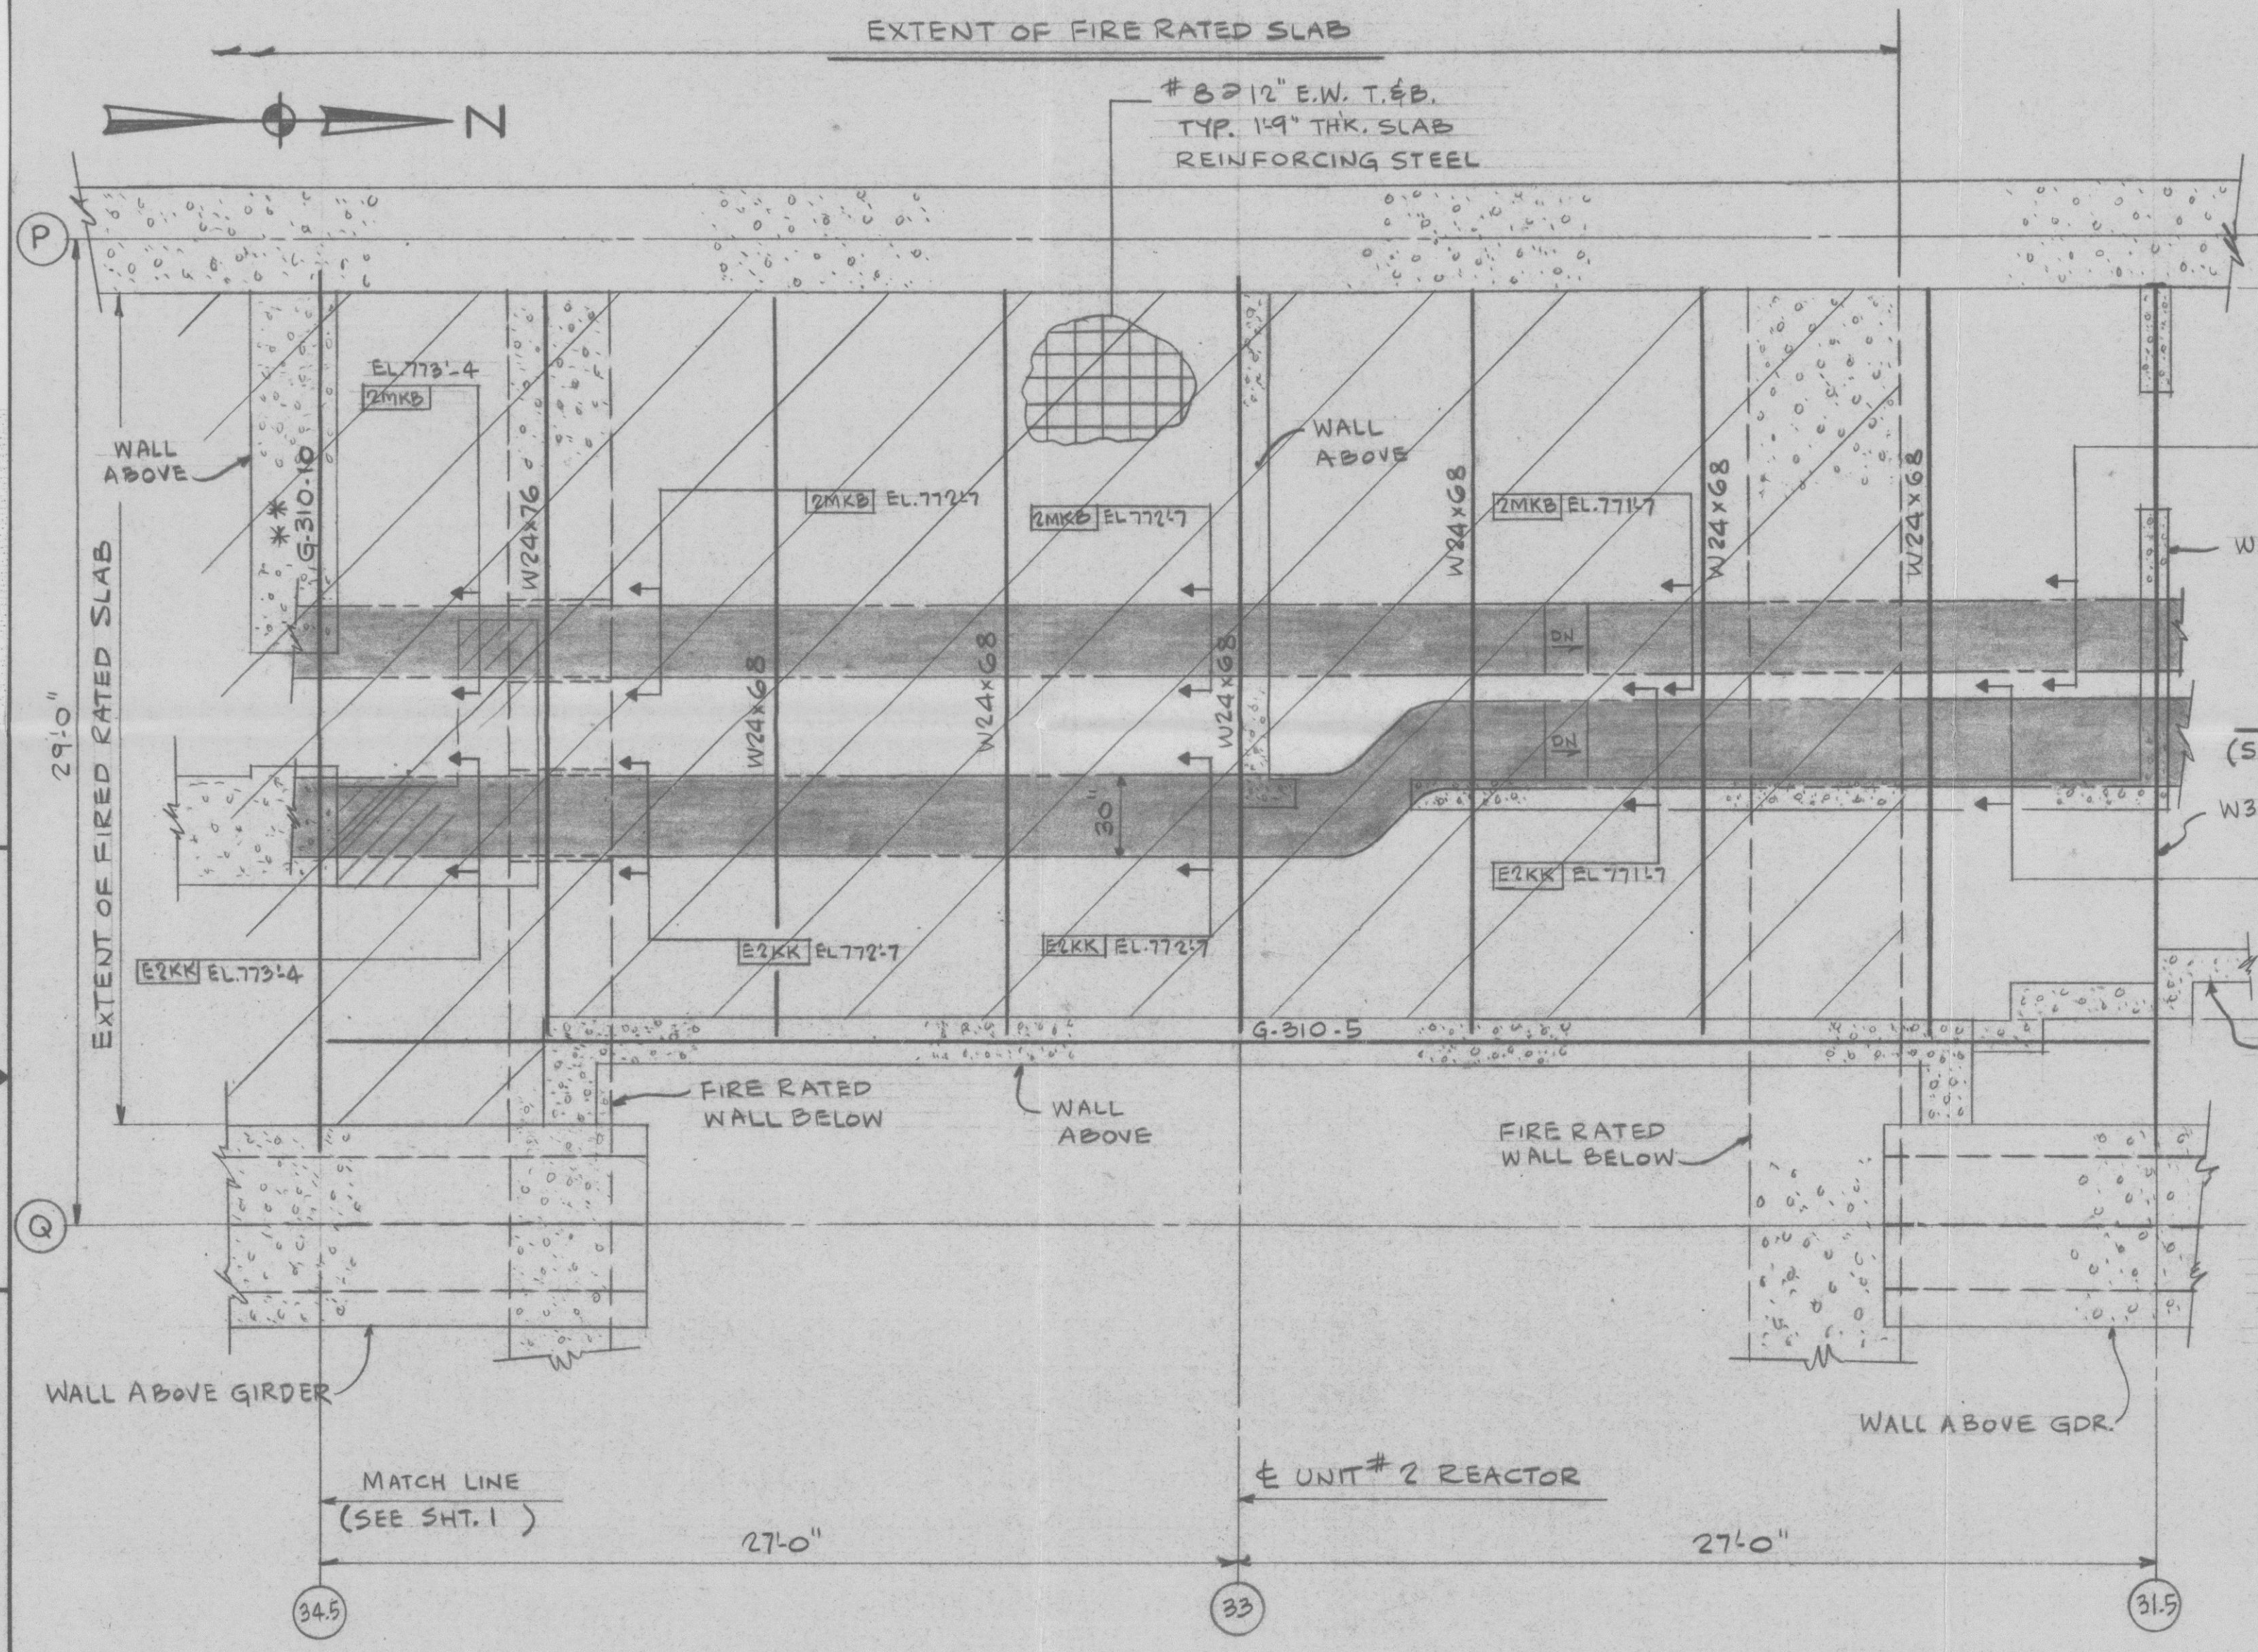


1 2 3 4 5 6 7

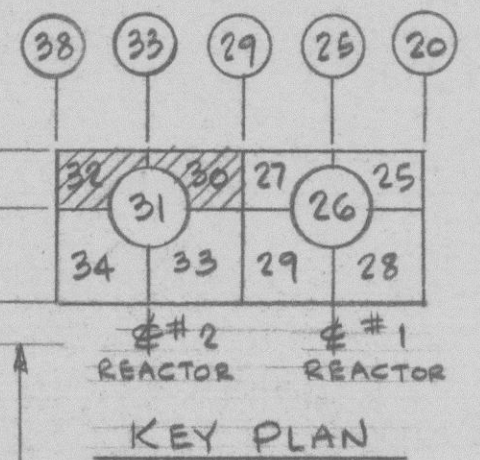

PART PLAN BELOW EL. 779'-1
T.O.S. EL. 777'-4" U.N.O.
 SCALE: 4"=1'-0"

FIRE ZONE ABOVE FIRE RATED FLOOR SLAB: 2-GA.
 FIRE ZONE BELOW FIRE RATED FLOOR SLAB: 2-5C & 2-5B.

C-226	E-105256					
C-227	E-105257					
C-310	E-105317					
E-32-5	E-107639 SH.5					
E-30-5	E-107637 SH.5					
AE DRAWING NO.	PP&L DRAWING NO.					
REFERENCE DRAWINGS						
TI APERTURE CARD						
O	INITIAL ISSUE	W	T	F	TAG	1/2
REV	DESCRIPTION	DR	CH	APPROVED	DATE	
NON-QUALITY RELATED DWG CLASS 3						
SUSQUEHANNA S.E.S. UNIT #2						
REACTOR BUILDING						
APPENDIX R-DEVIATION REQ.#6						
FIRE RATED FL.SLAB EL.779'-1						
AREA 30632		ELEV. 779'-1		SCALE: NOTED		
PENNSYLVANIA POWER & LIGHT COMPANY ALLENTOWN PA.						
PPAL DRAWING NO.	C-206015	SHEET NO.	2	REV. NO.	0	
AE DRAWING NO.	C-1775					

8611060300 C

PPAL FORM 3505C (1/84)

50712

