


REFERENCE DWGS:
 1. CONTROL WIRING DIAG-8770-B-327 SH 307
 2. HVAC CONTROL DIAG 8770-G-879 SCHEME C

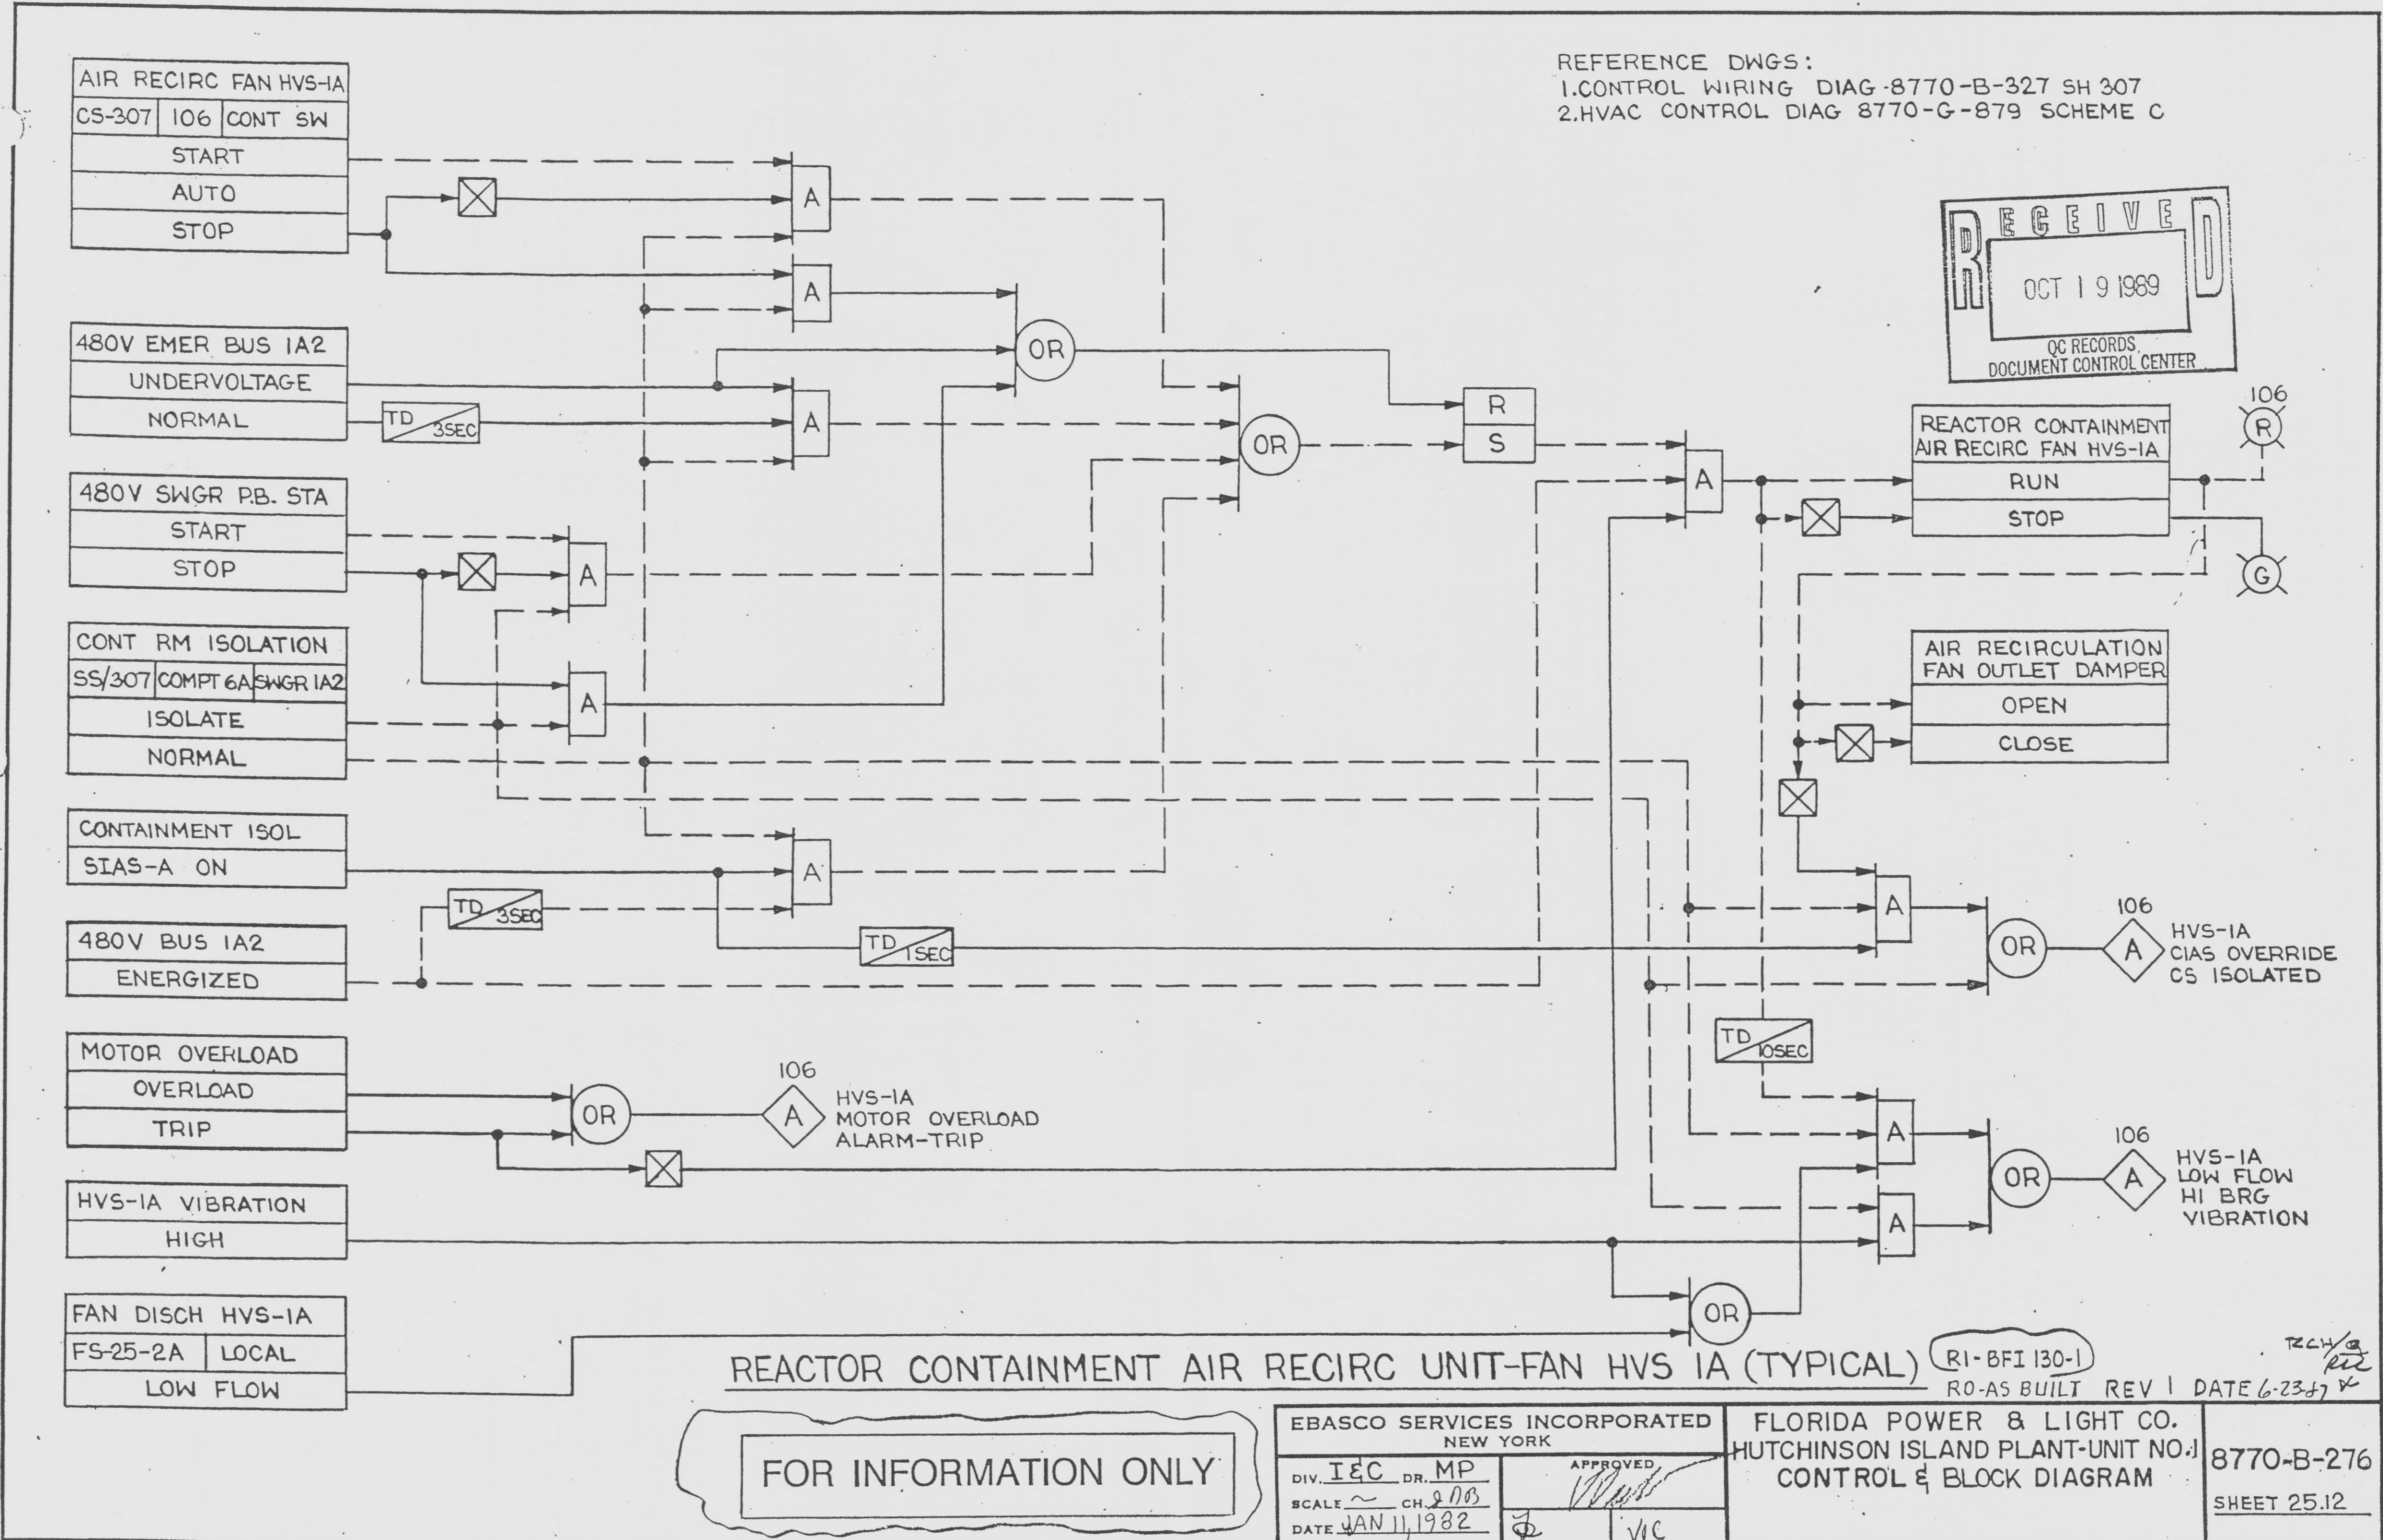

RECEIVED
 OCT 19 1989
 QC RECORDS
 DOCUMENT CONTROL CENTER

FOR INFORMATION ONLY

EBASCO SERVICES INCORPORATED NEW YORK		FLORIDA POWER & LIGHT CO. HUTCHINSON ISLAND PLANT-UNIT NO. 1		8770-B-276
DIV. I&C	DR. MP	APPROVED		SHEET 25.12
SCALE ~	CH. 208	vjc		
DATE JAN 11, 1982				

9701240078 - 06