

**REVISIONS**

NO	DATE	DESCRIPTION	BY	CHK	APP
**FOR NOTES & REFERENCE DWGS. SEE 8770-G-079 SH1**

THIS DRAWING IS THE PROPERTY OF EBASCO SERVICES INCORPORATED. IT IS TO BE KEPT IN THE ORIGINAL FILE WITH THIS PROJECT. IT IS TO BE RETURNED TO EBASCO SERVICES INCORPORATED UPON COMPLETION OF THE PROJECT. IT IS NOT TO BE REPRODUCED OR COPIED IN ANY MANNER WITHOUT THE WRITTEN PERMISSION OF EBASCO SERVICES INCORPORATED.



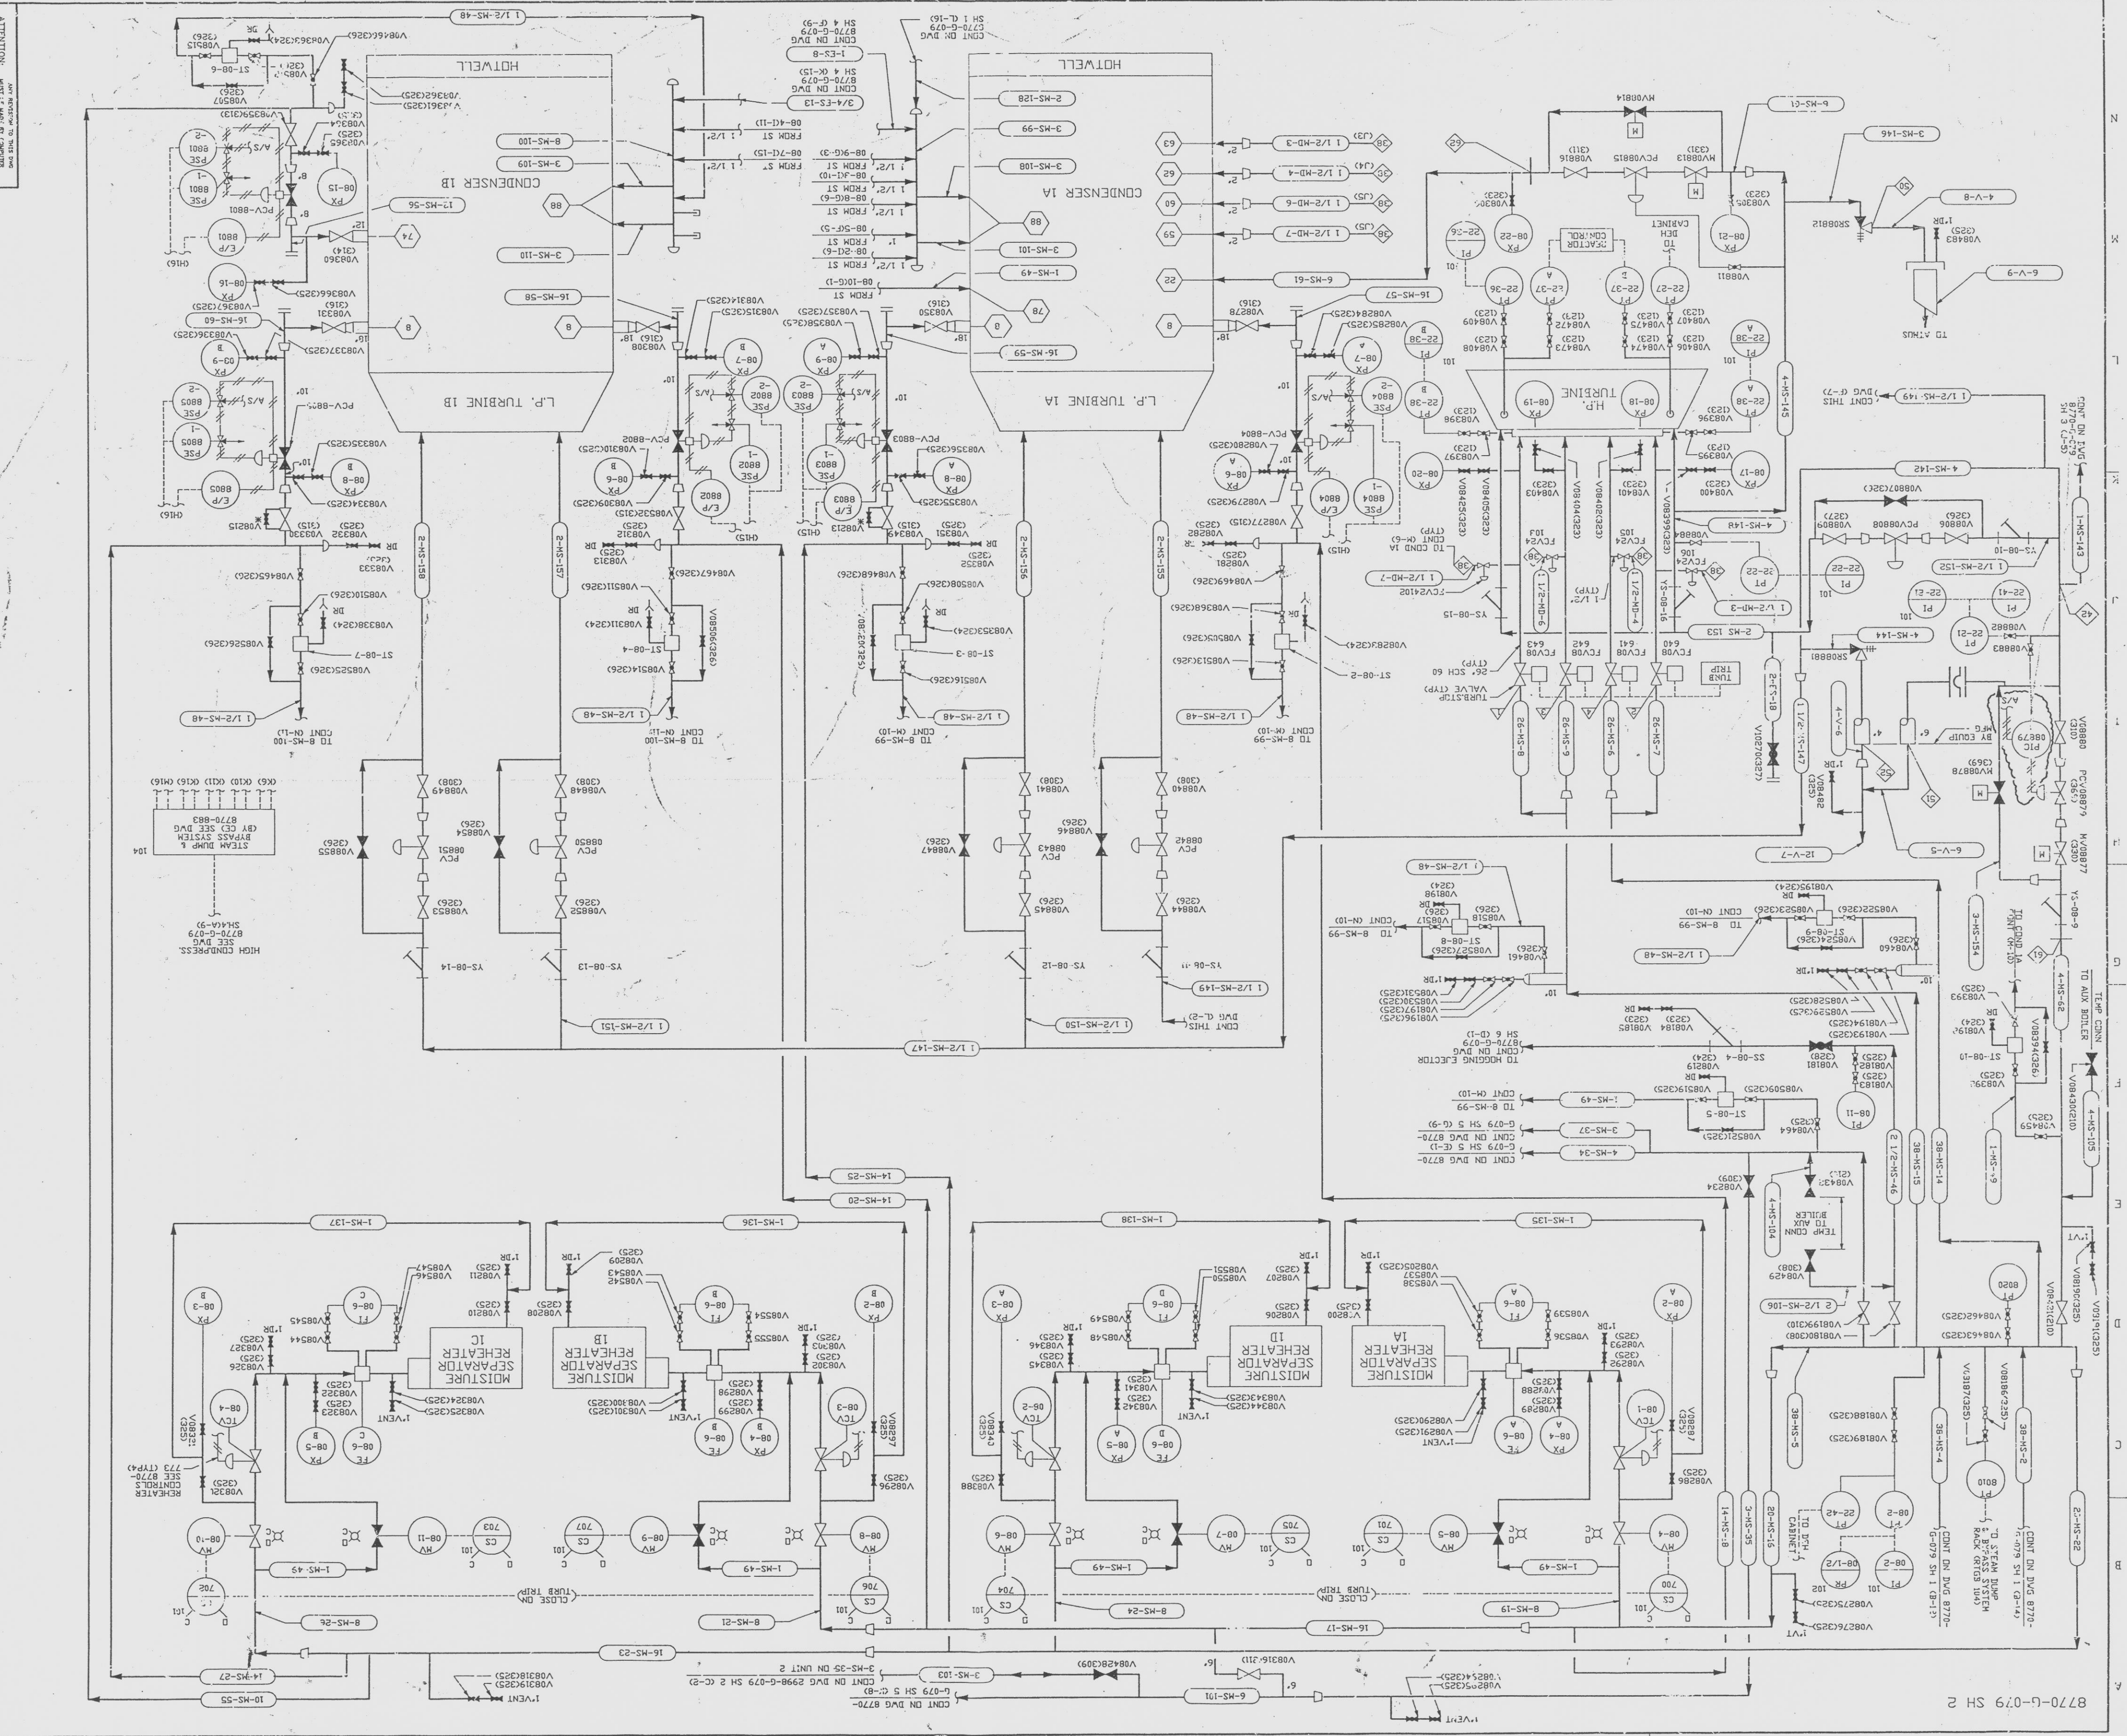

8770-G-079 SH 2

**NUMBER**

**DRAWING NUMBER**

870-G-079  
 Sh. 2

**DRAWING**

21-0006210169